



RIGHT SIDE
1/16" = 1'-0"

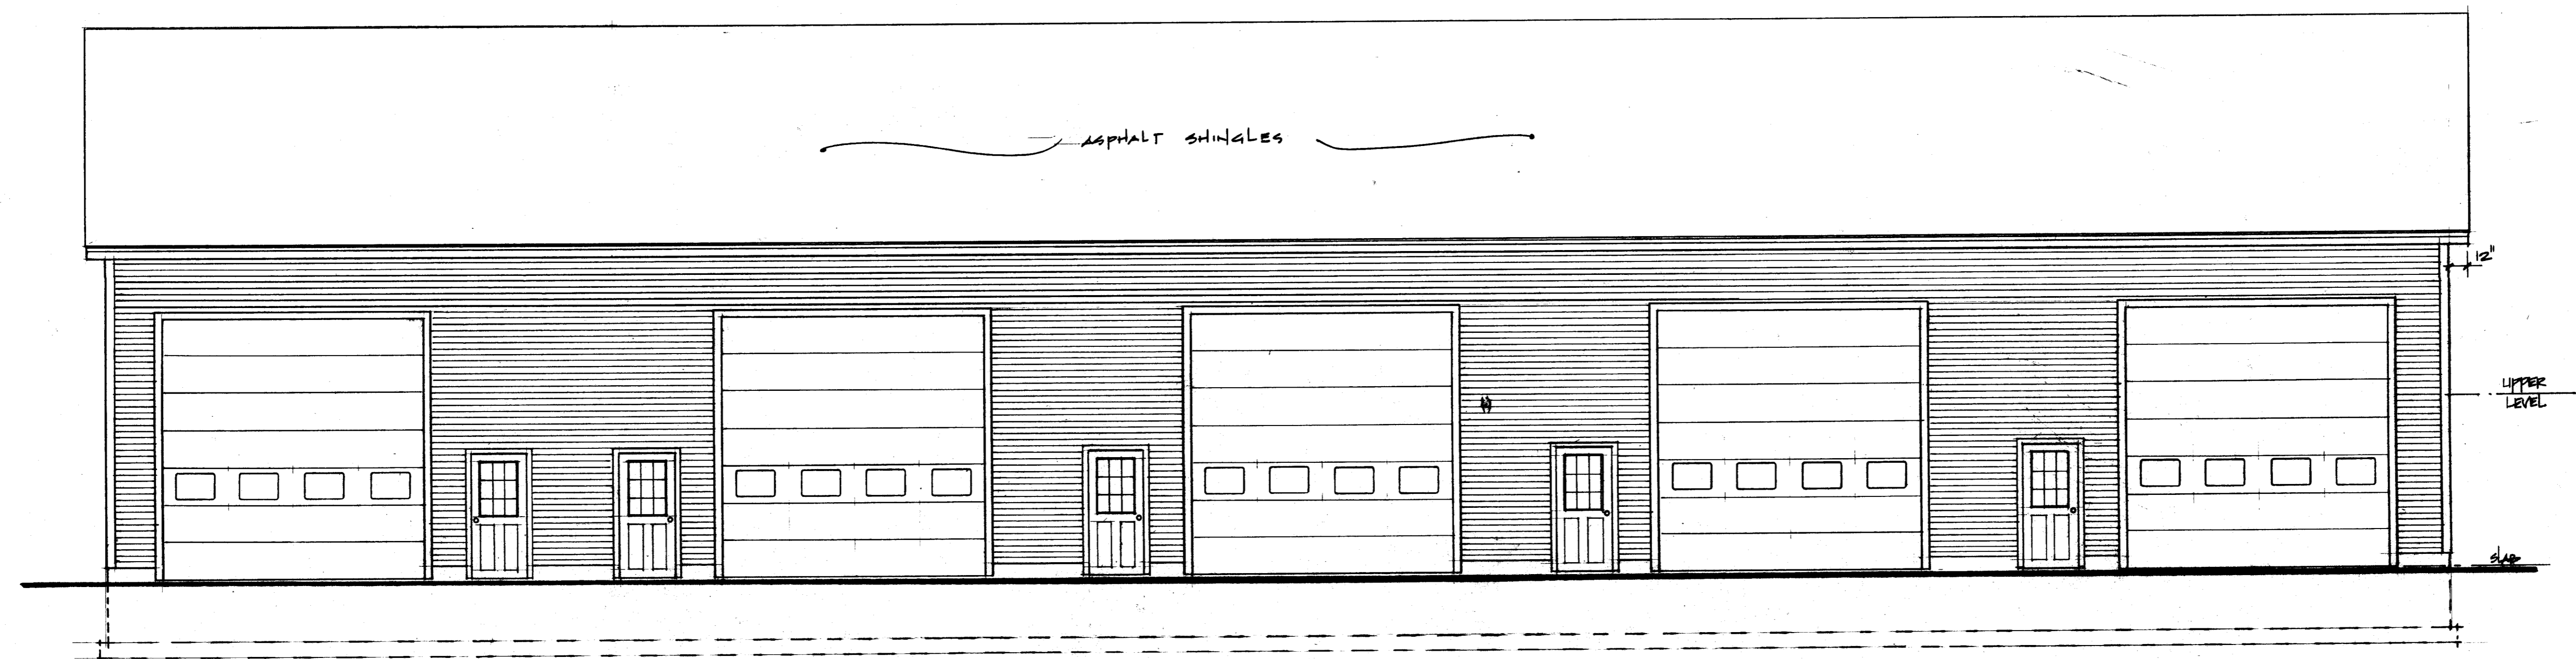


FRONT ELEVATION
1/16" = 1'-0"

PROJECT: MIDN PROPERTY MANAGEMENT CROWN POND RD. CANTEBURY, NH. 603-491-2470		ATPB1723 PAGE 1 of 6
DESCRIPTION: 24' x 125' GARAGE		
DATE: AUG. 2009	REV:	FOR: ATP DESIGN, LLC. <i>TAF</i>

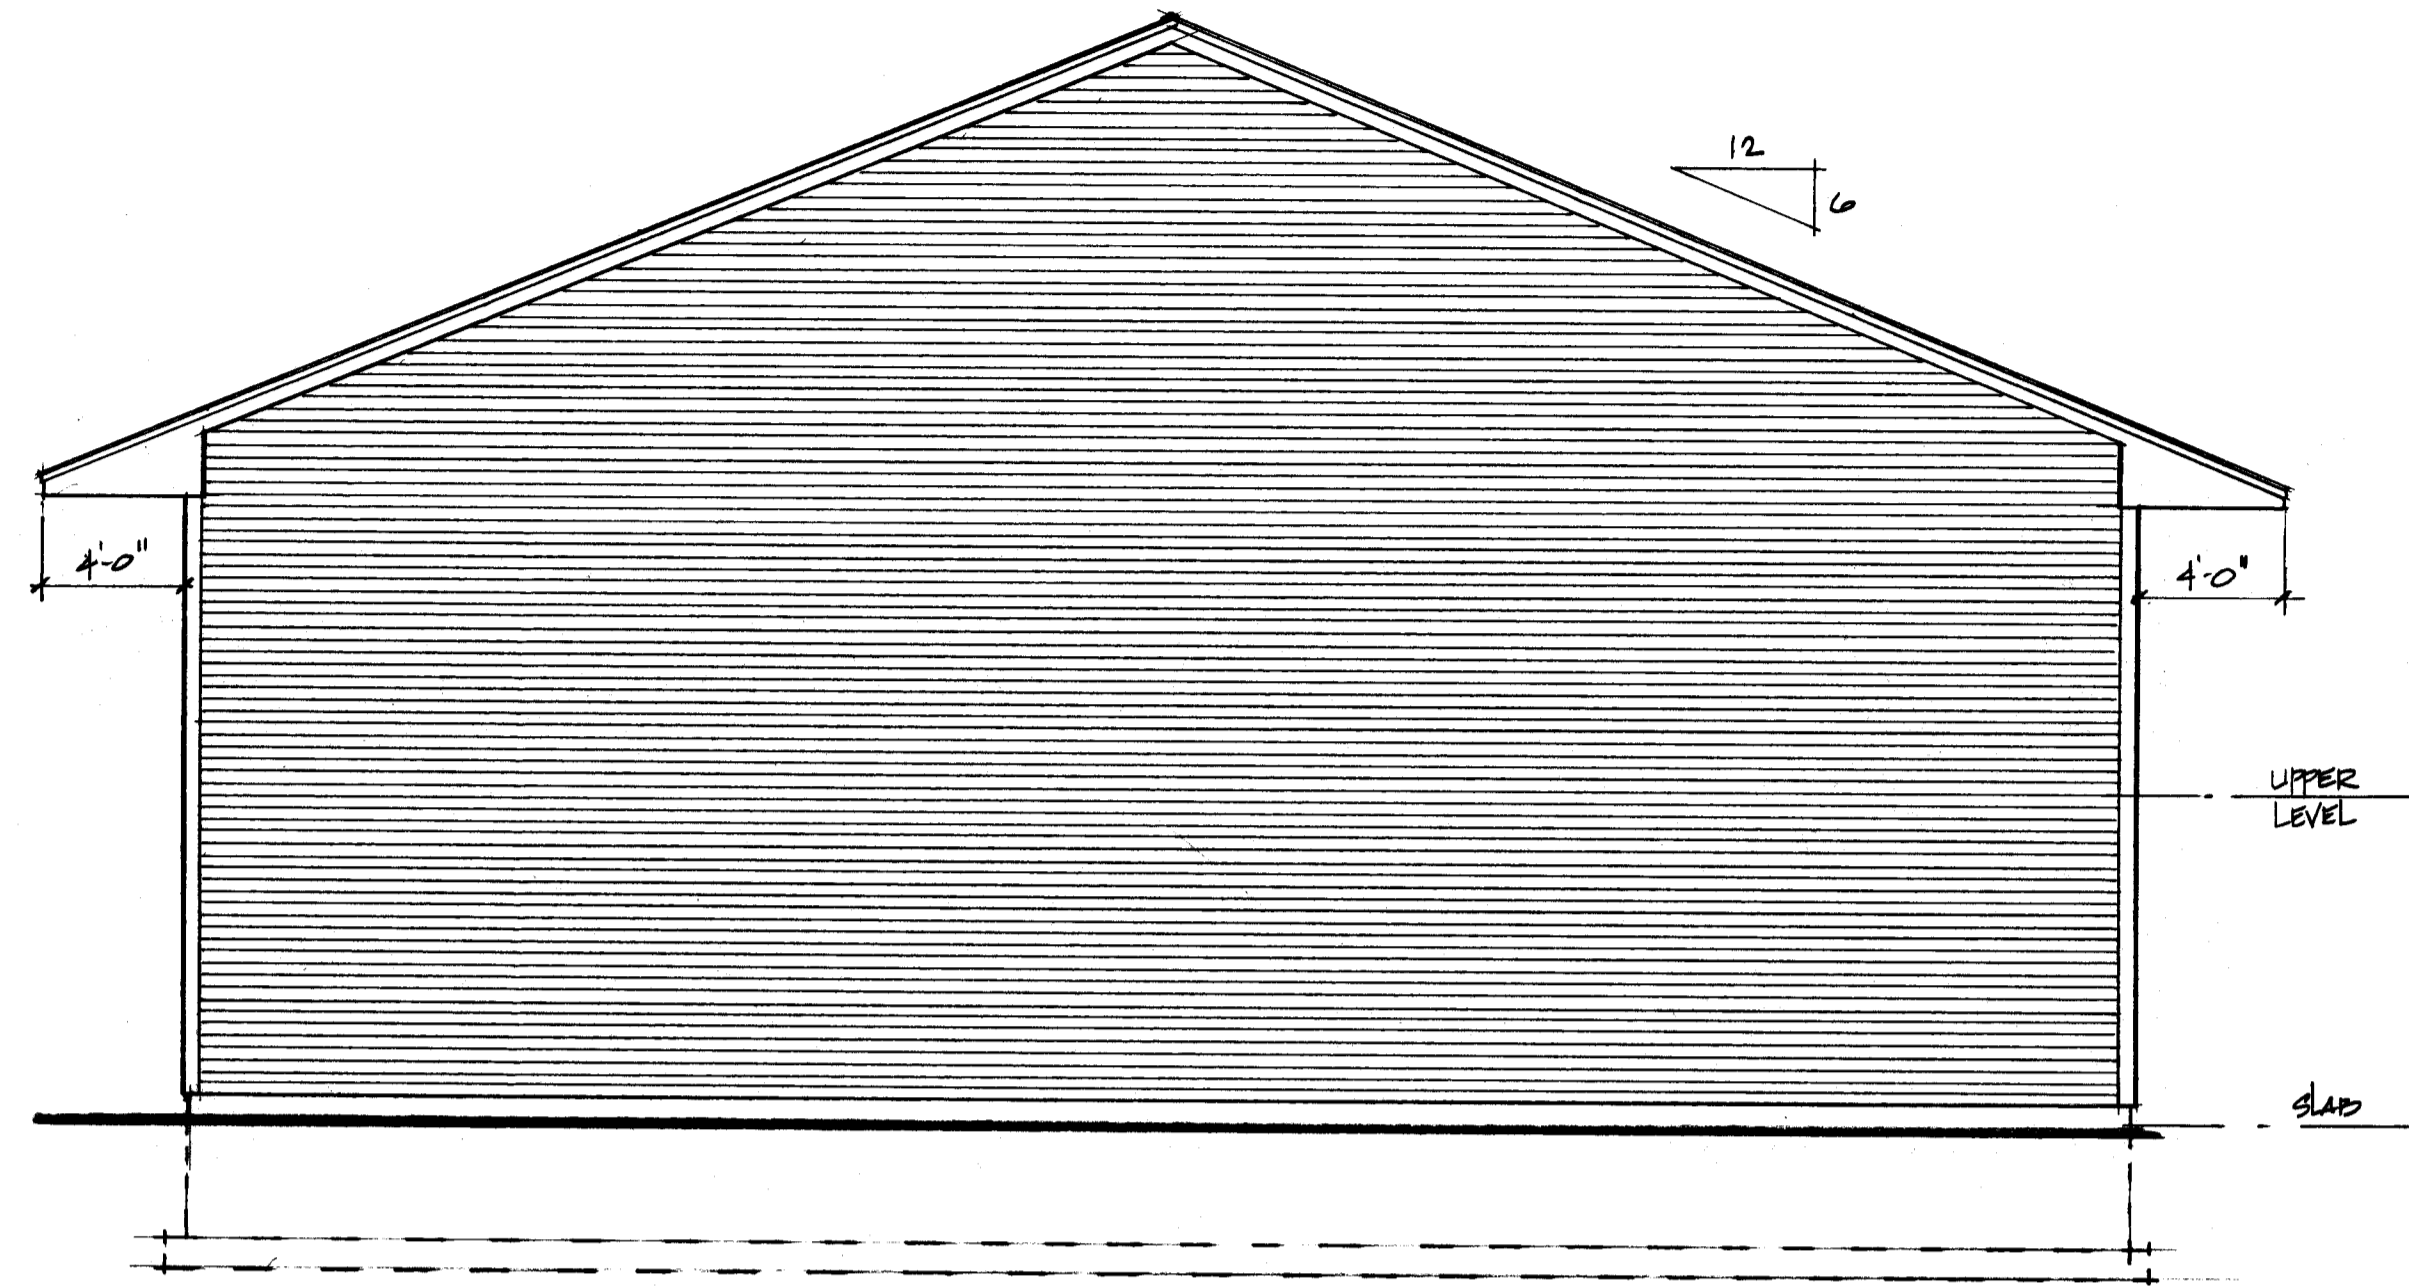

LEFT SIDE
3/16" = 1'-0"

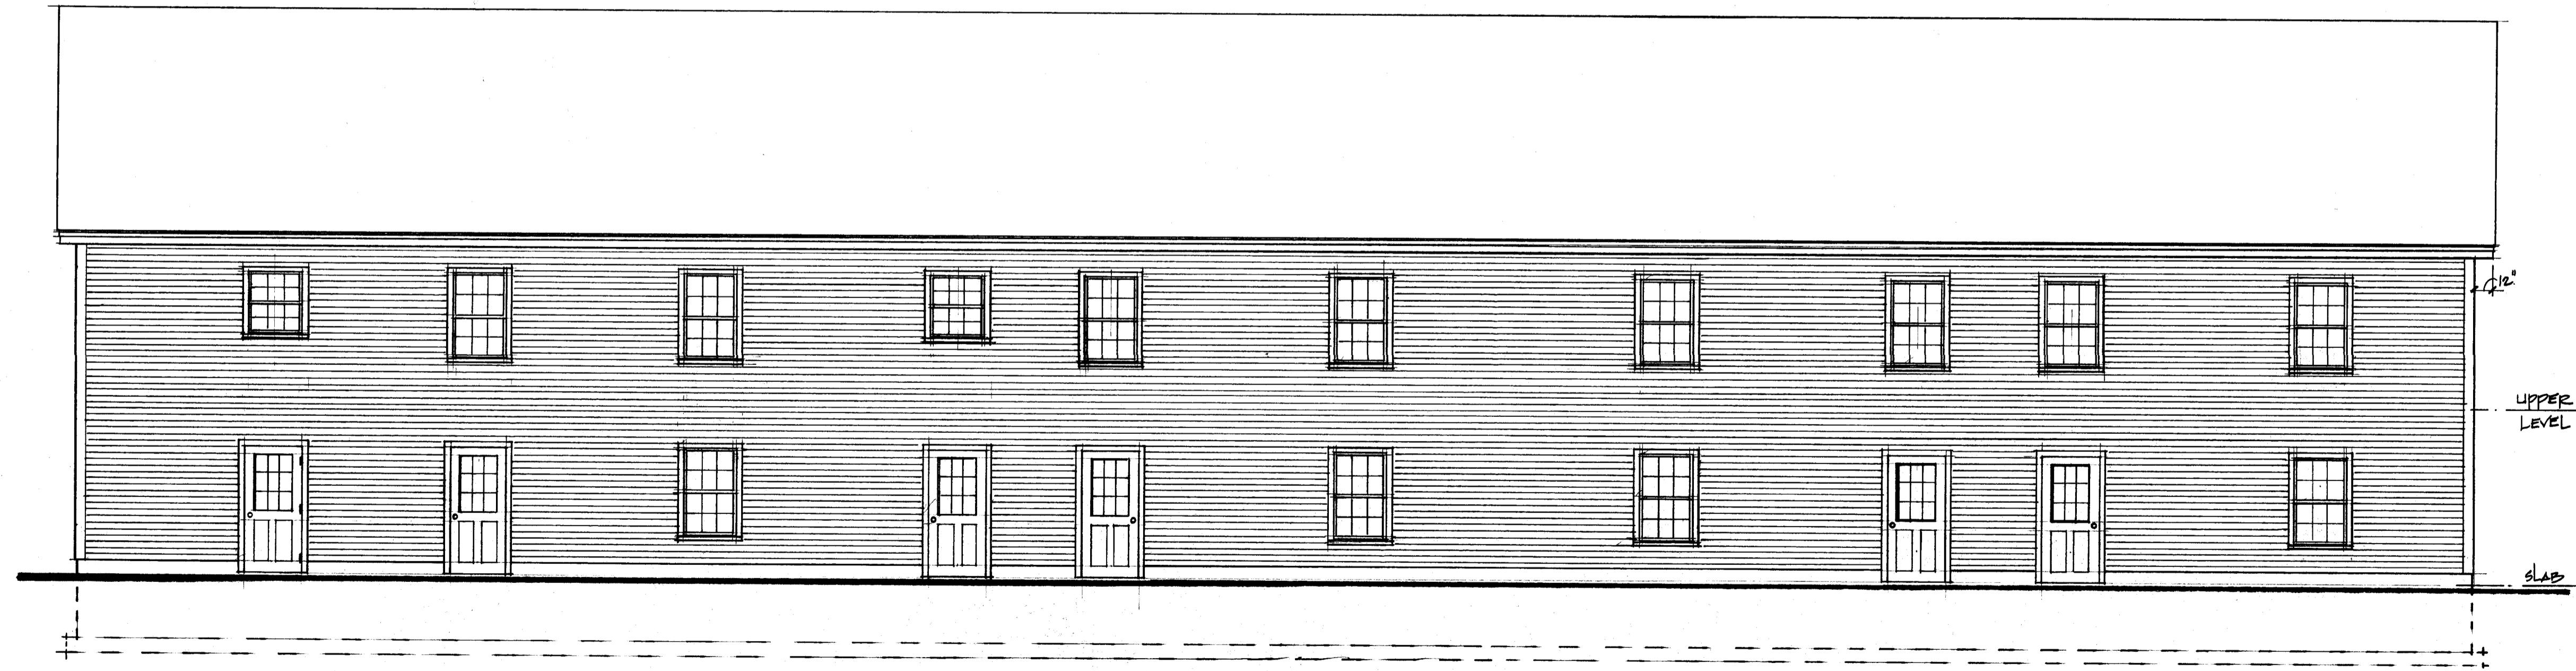

REAR ELEVATION
3/16" = 1'-0"