

Town of

CANTERBURY

Merrimack County
New Hampshire

LEGEND

Lot-Sub

Acreage

S-Survey C-Calculated

Dimensions (Feet)

Private & ROW Access

River

Wetland

Lake or Pond

Transmission Line

Conservation Easement

Exempt Property

Town Owned Land

Open Space

Structure

12-1

200 AcS

150.00'

ZONING

Residential

Rural

Agricultural-Conservation

Commercial

Industrial


Natural Resource

Center Historic District


Shaker Historic Overlay District


Shaker Village Museum Preservation District

MAP INDEX

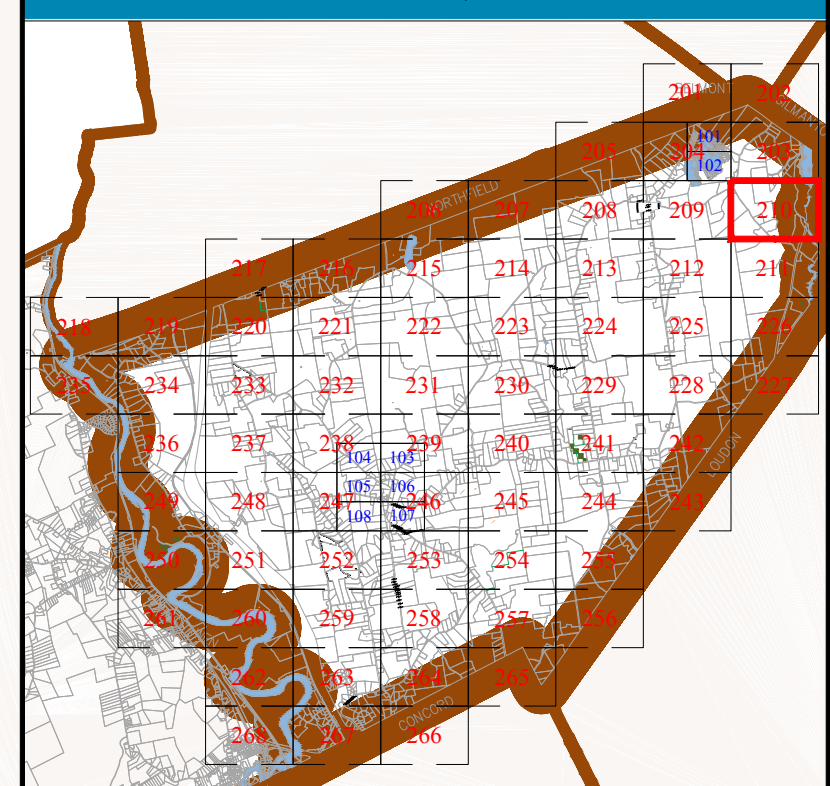

MAP NUMBER

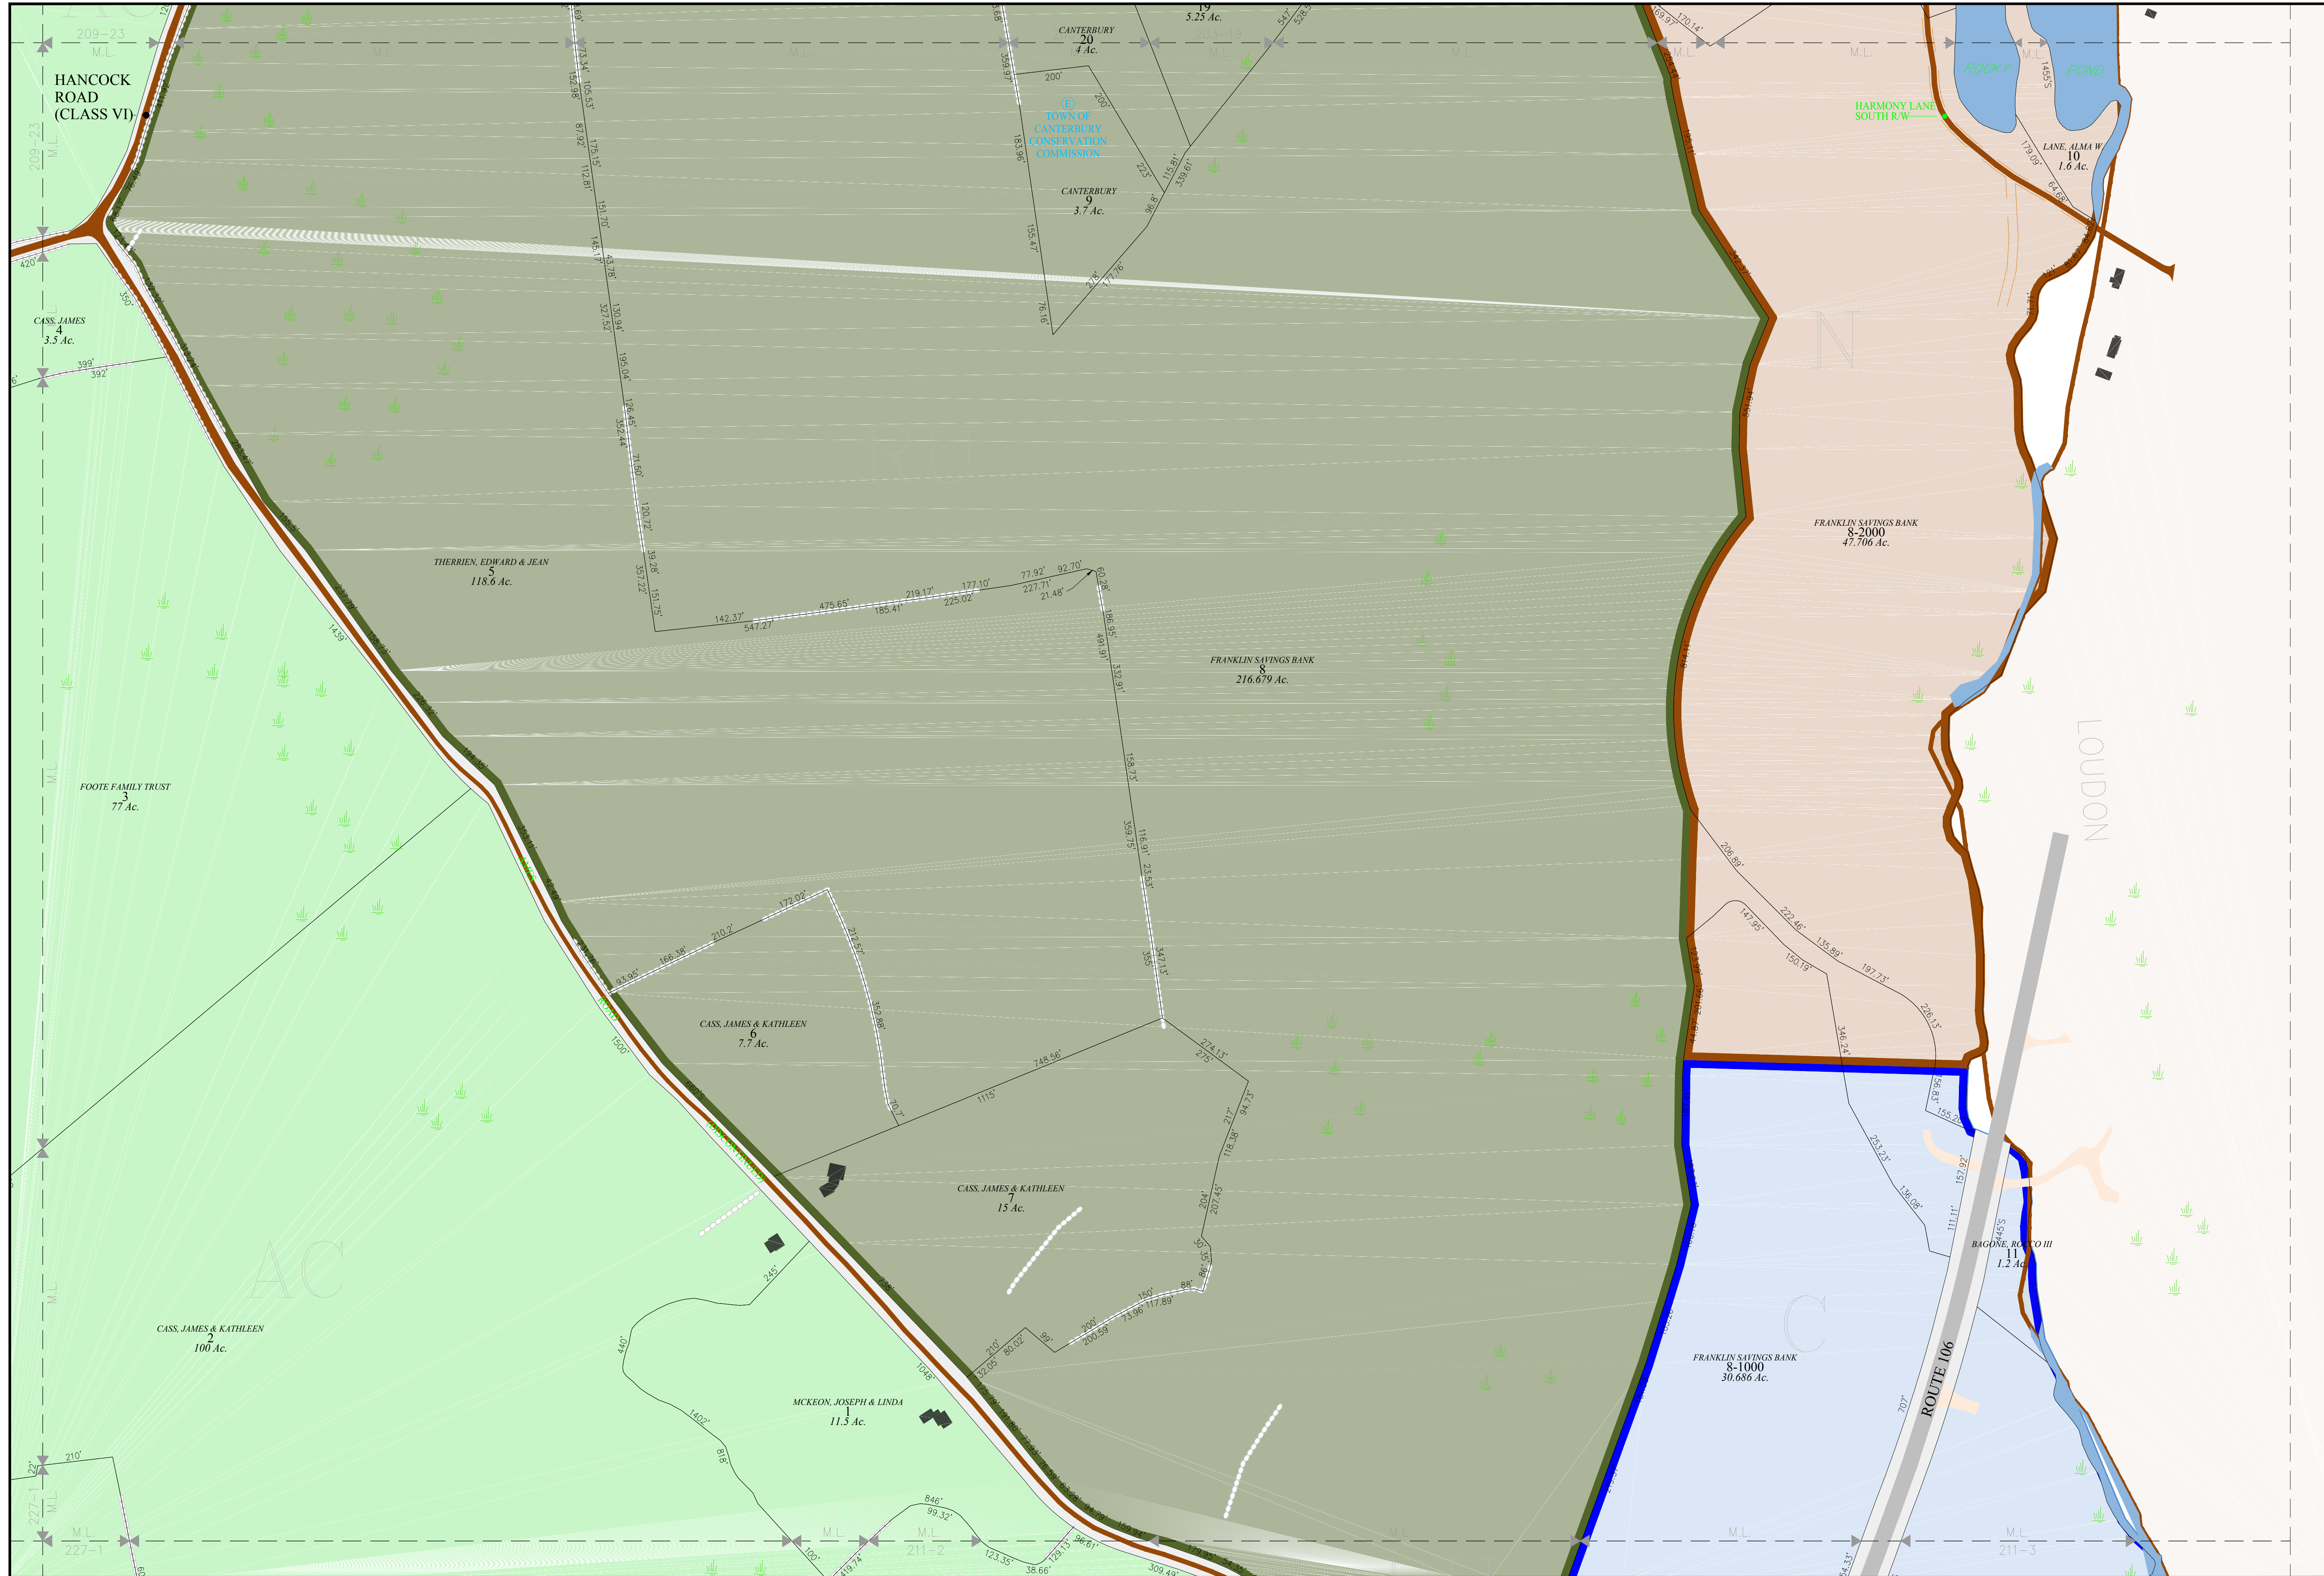

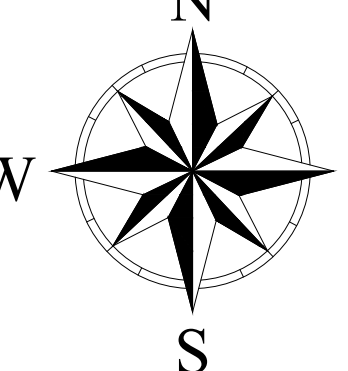

N
W E
S

THE HORIZONTAL DATUM IS THE NEW HAMPSHIRE STATE PLANE COORDINATE SYSTEM, NAD 83.

FOR ASSESSMENT PURPOSES
NOT TO BE USED FOR CONVEYANCES

REVISED APRIL 1, 2017

1":200'

METERS

FEET

SCALE

0 50 100 150 200 250 300 350 400 450 500 550

0 100 200 300 400 500 600 700 800 900 1000 1200 1400 1600 1800

MAP NOTES

210