

Town of

**CANTERBURY**

Merrimack County  
New Hampshire

LEGEND


Lot-Sub  
Acreage  
S-Survey C-Calculated  
Dimensions (Feet)  
Private & ROW Access  
River  
Wetland  
Lake or Pond  
Transmission Line  
Conservation Easement  
Exempt Property  
Town Owned Land  
Open Space  
Structure

12-1  
200 AcS  
150.00'  
River  
Wetland  
Lake or Pond  
Transmission Line  
Conservation Easement  
Exempt Property  
Town Owned Land  
Open Space  
Structure


ZONING


Residential  
Rural  
Agricultural-Conservation  
Commercial  
Industrial  
Natural Resource  
Center Historic District  
Shaker Historic  
Overlay District  
Shaker Village Museum  
Preservation District

MAP INDEX

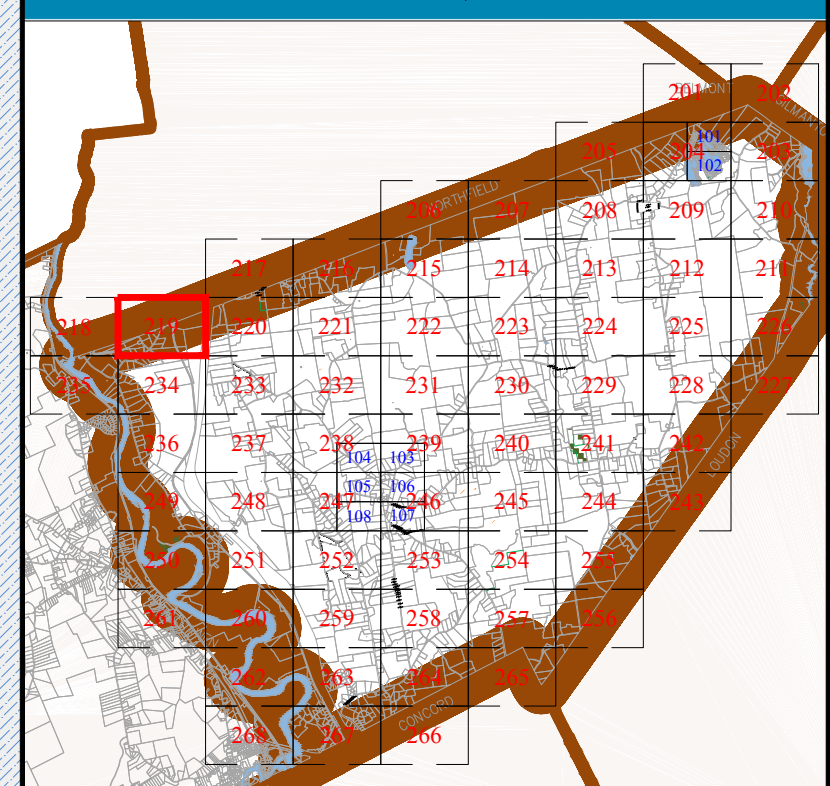

MAP NUMBER

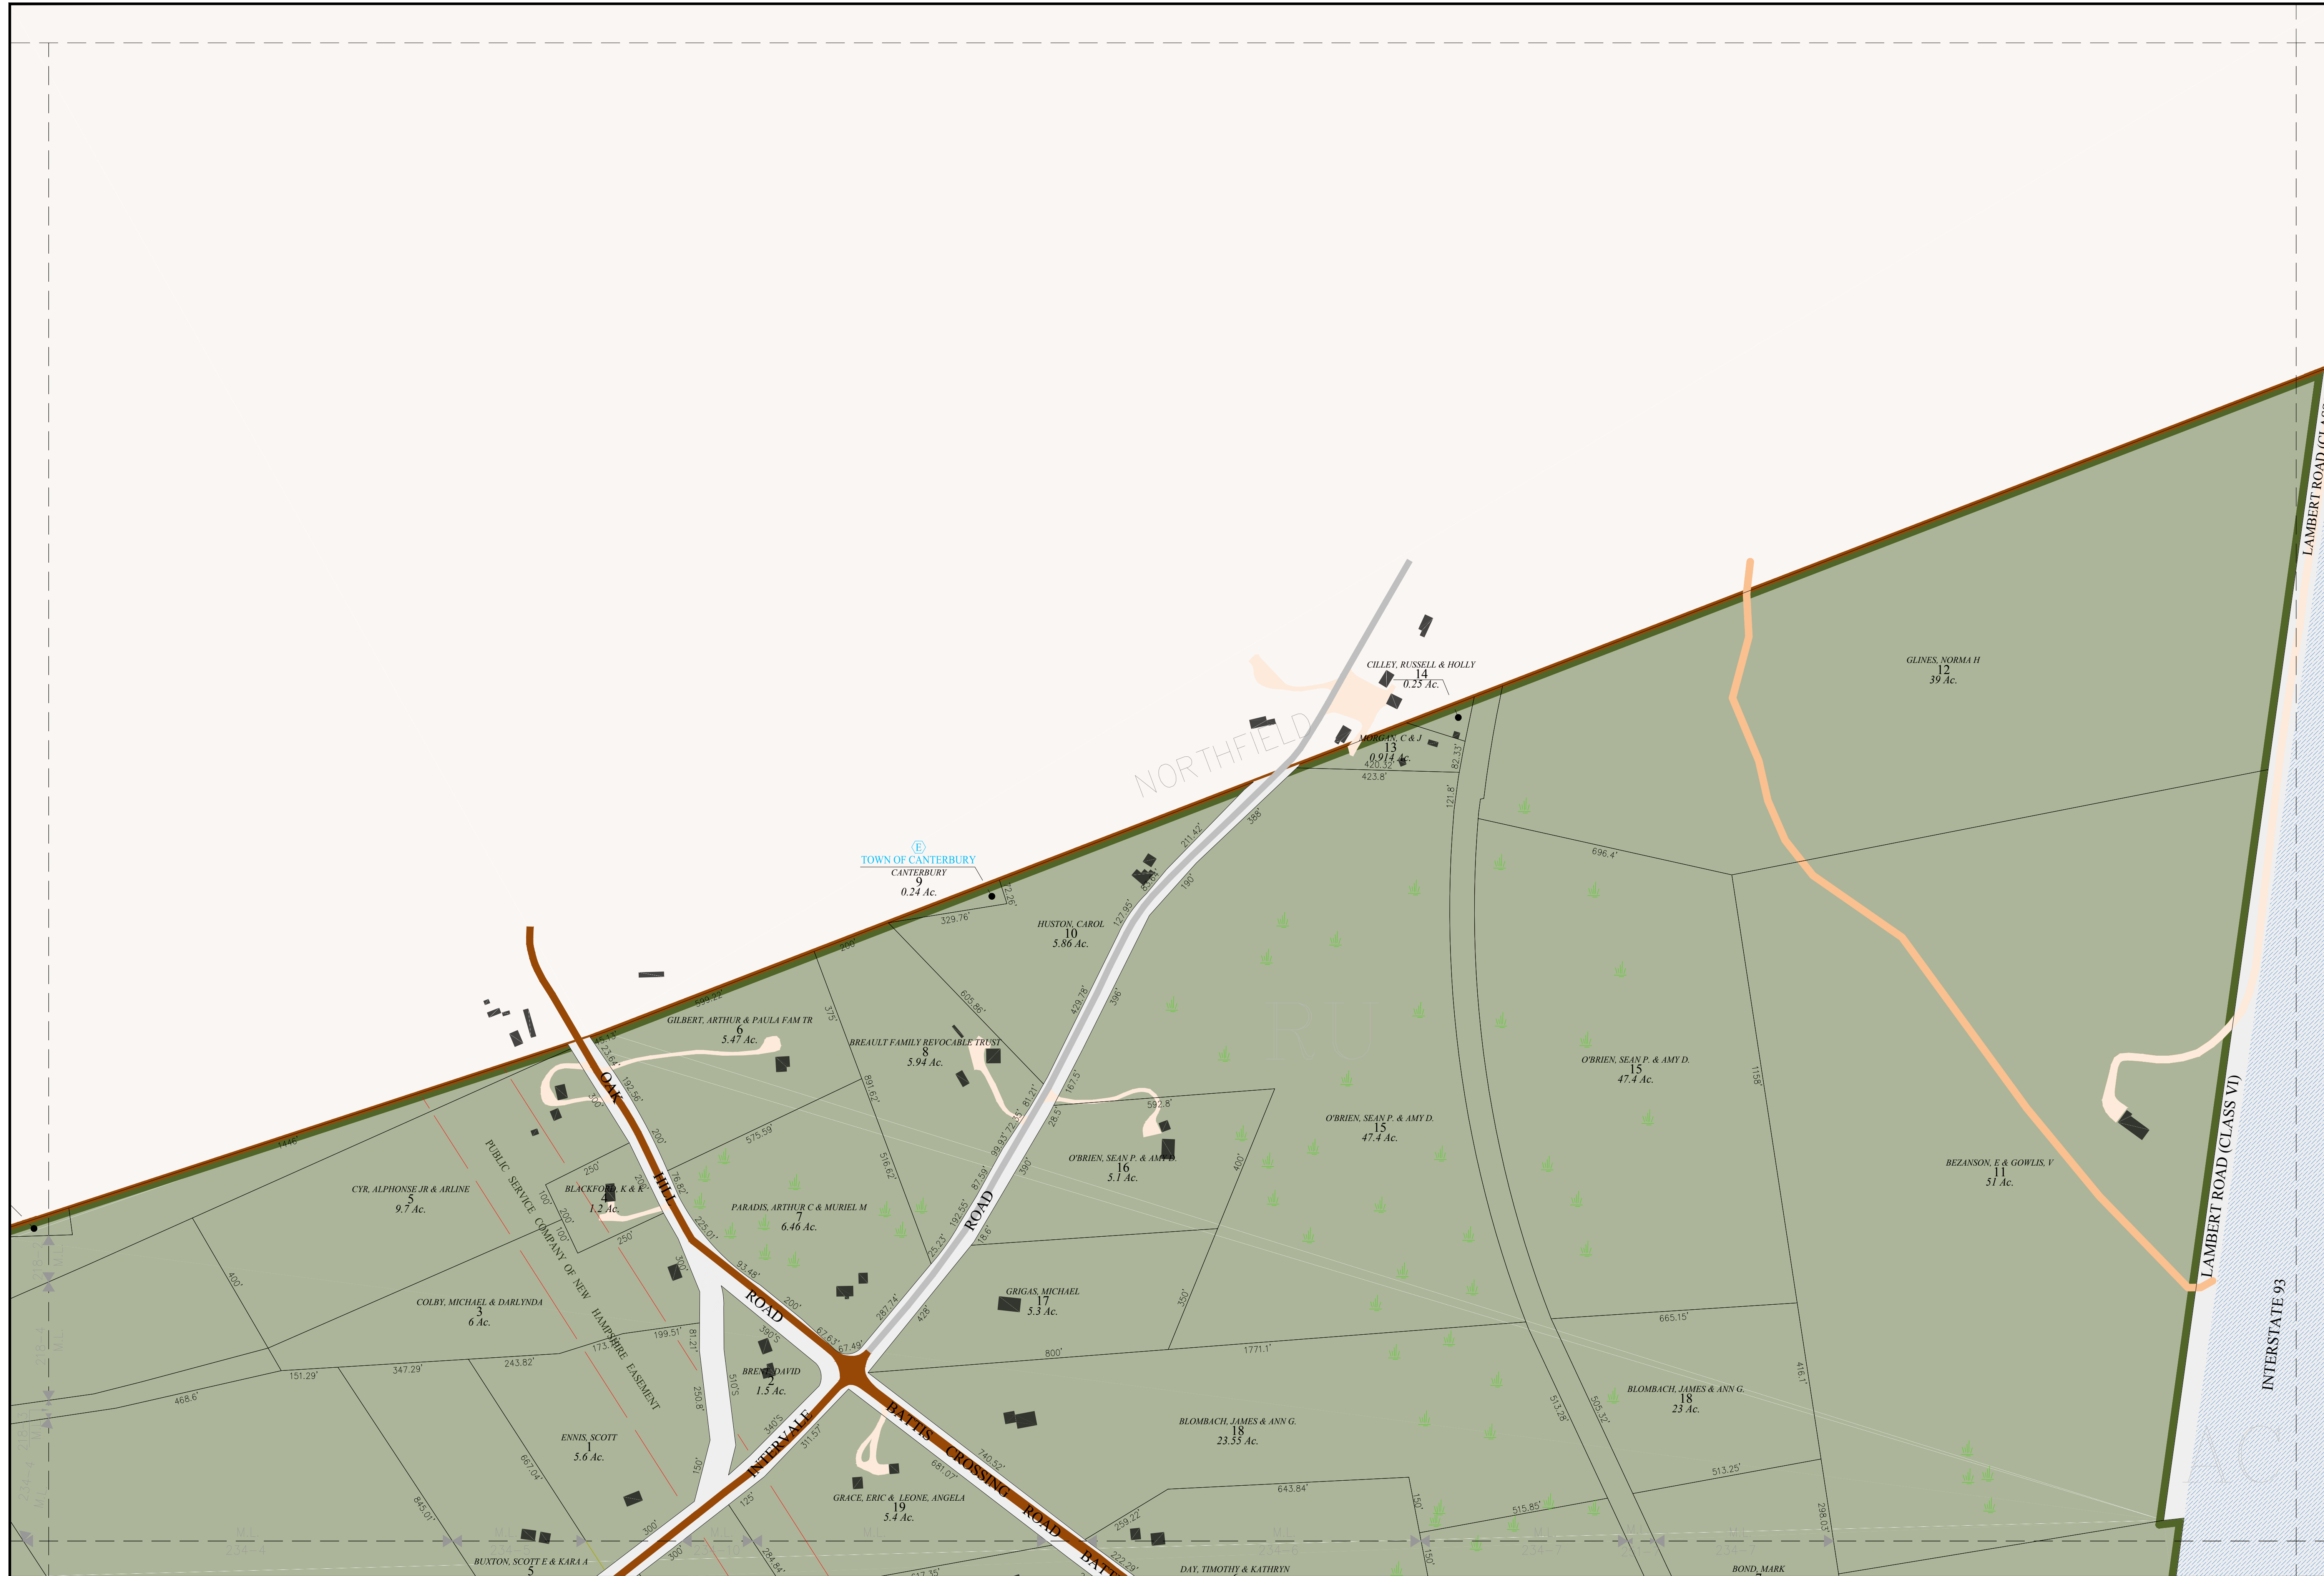

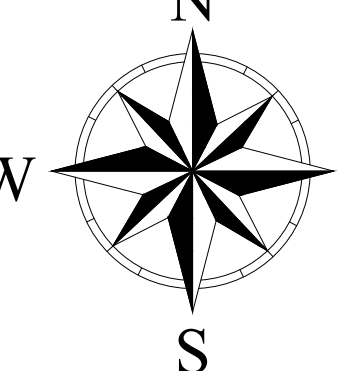

THE HORIZONTAL DATUM IS THE NEW HAMPSHIRE STATE  
PLANE COORDINATE SYSTEM, NAD 83.

FOR ASSESSMENT PURPOSES  
NOT TO BE USED FOR CONVEYANCES

REVISED APRIL 1, 2017

SCALE

1"=200'

METERS

50 0 50 100 150 200 250 300 350 400 450 500 550

FEET

100 0 100 200 300 400 500 600 700 800 900 1000 1200 1400 1600 1800

MAP NOTES

219