




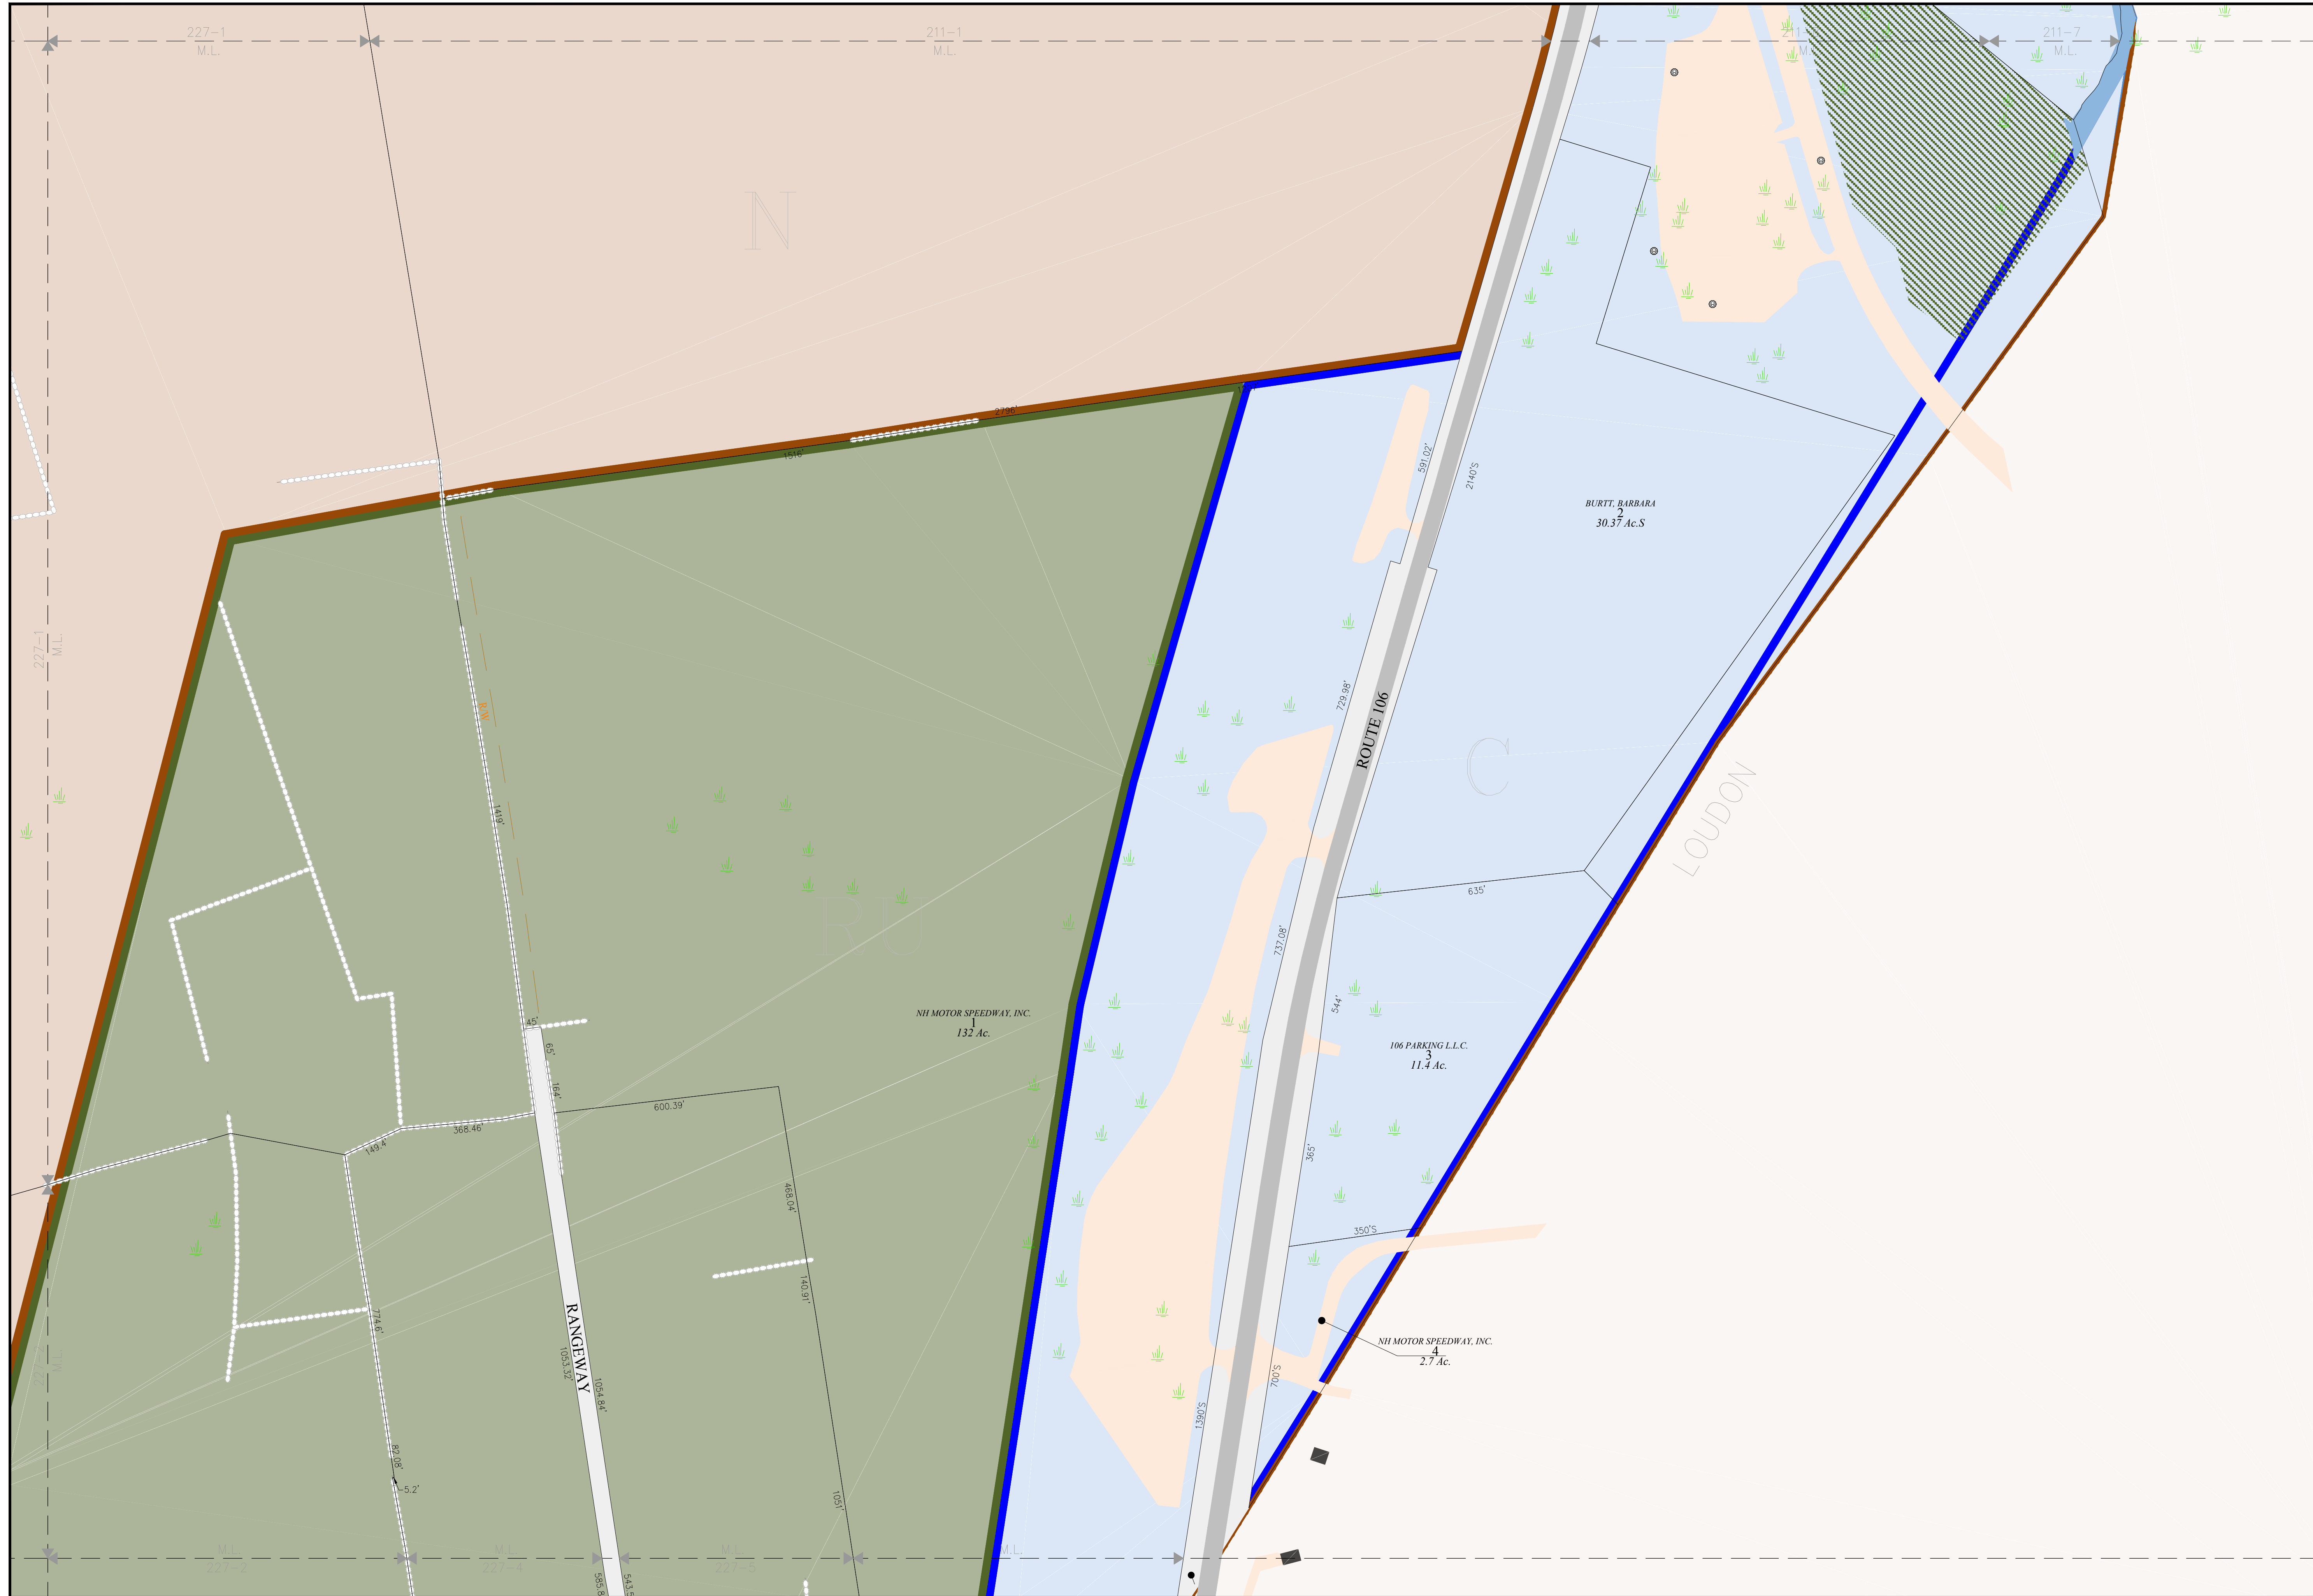

Town of
CANTERBURY
Merrimack County
New Hampshire

LEGEND		
Lot-Sub	12-1	
Acreage	200 AcS	
S-Survey C-Calculated		
Dimensions (Feet)	150.00'	
Private & ROW Access		
River		
Wetland		
Lake or Pond		
Transmission Line		
Conservation Easement		
Exempt Property		
Town Owned Land		
Open Space		
Structure		
ZONING		
Residential		
Rural		
Agricultural-Conservation		
Commercial		
Industrial		
Natural Resource		
Center Historic District		
Shaker Historic Overlay District		
Shaker Village Museum Preservation District		

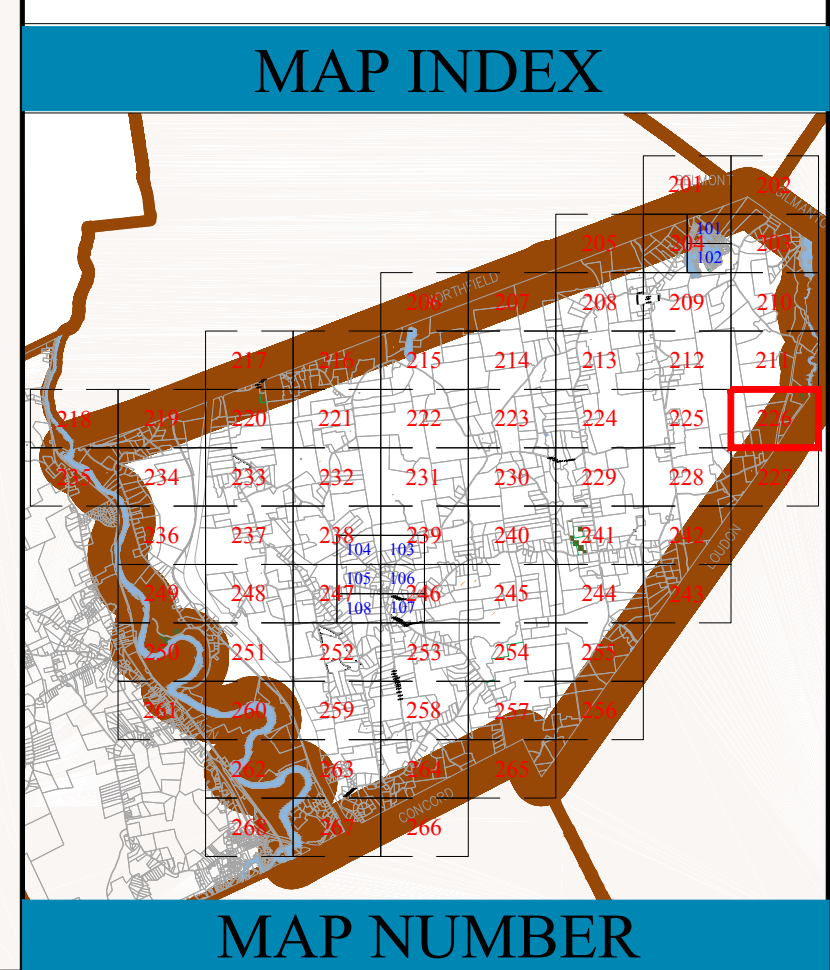

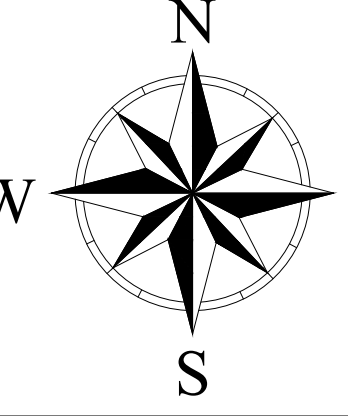

THE HORIZONTAL DATUM IS THE NEW HAMPSHIRE STATE PLANE COORDINATE SYSTEM, NAD 83.

FOR ASSESSMENT PURPOSES
NOT TO BE USED FOR CONVEYANCES

REVISED APRIL 1, 2017

SCALE

1"=200'

METERS 50 0 50 100 150 200 250 300 350 400 450 500 550

FEET 100 0 100 200 300 400 500 600 700 800 900 1000 1200 1400 1600 1800

MAP NOTES

226