

Town of

CANTERBURY

Merrimack County
New Hampshire

LEGEND


Lot-Sub
Acreage
S-Survey C-Calculated
Dimensions (Feet)
Private & ROW Access
River
Wetland
Lake or Pond
Transmission Line
Conservation Easement
Exempt Property
Town Owned Land
Open Space
Structure

12-1
200 AcS
150.00'


ZONING


Residential
Rural
Agricultural-Conservation
Commercial
Industrial
Natural Resource
Center Historic District
Shaker Historic
Overlay District
Shaker Village Museum
Preservation District

MAP INDEX

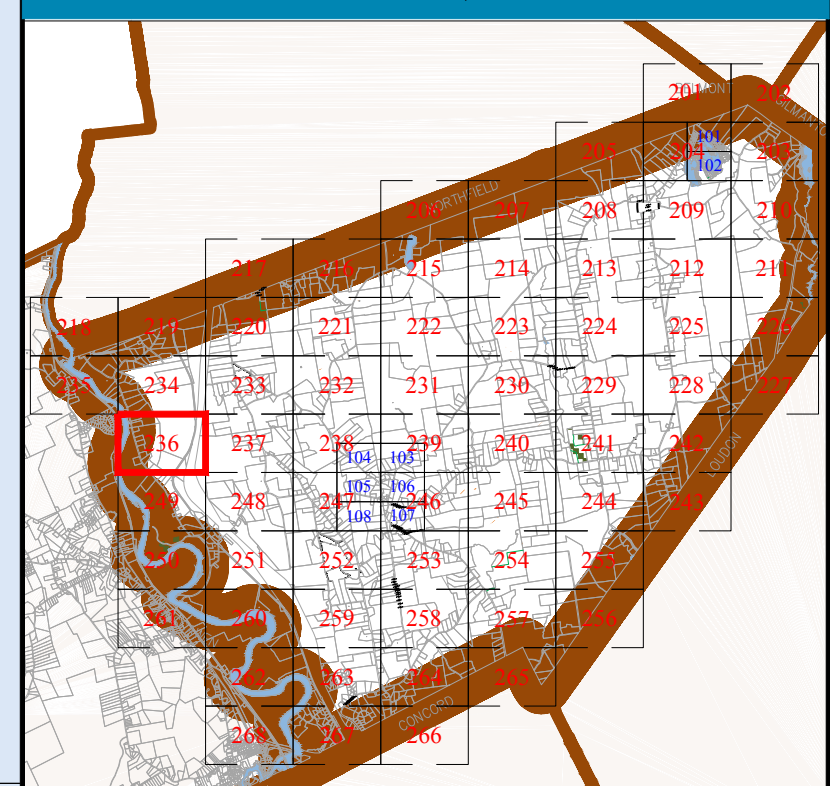

MAP NUMBER

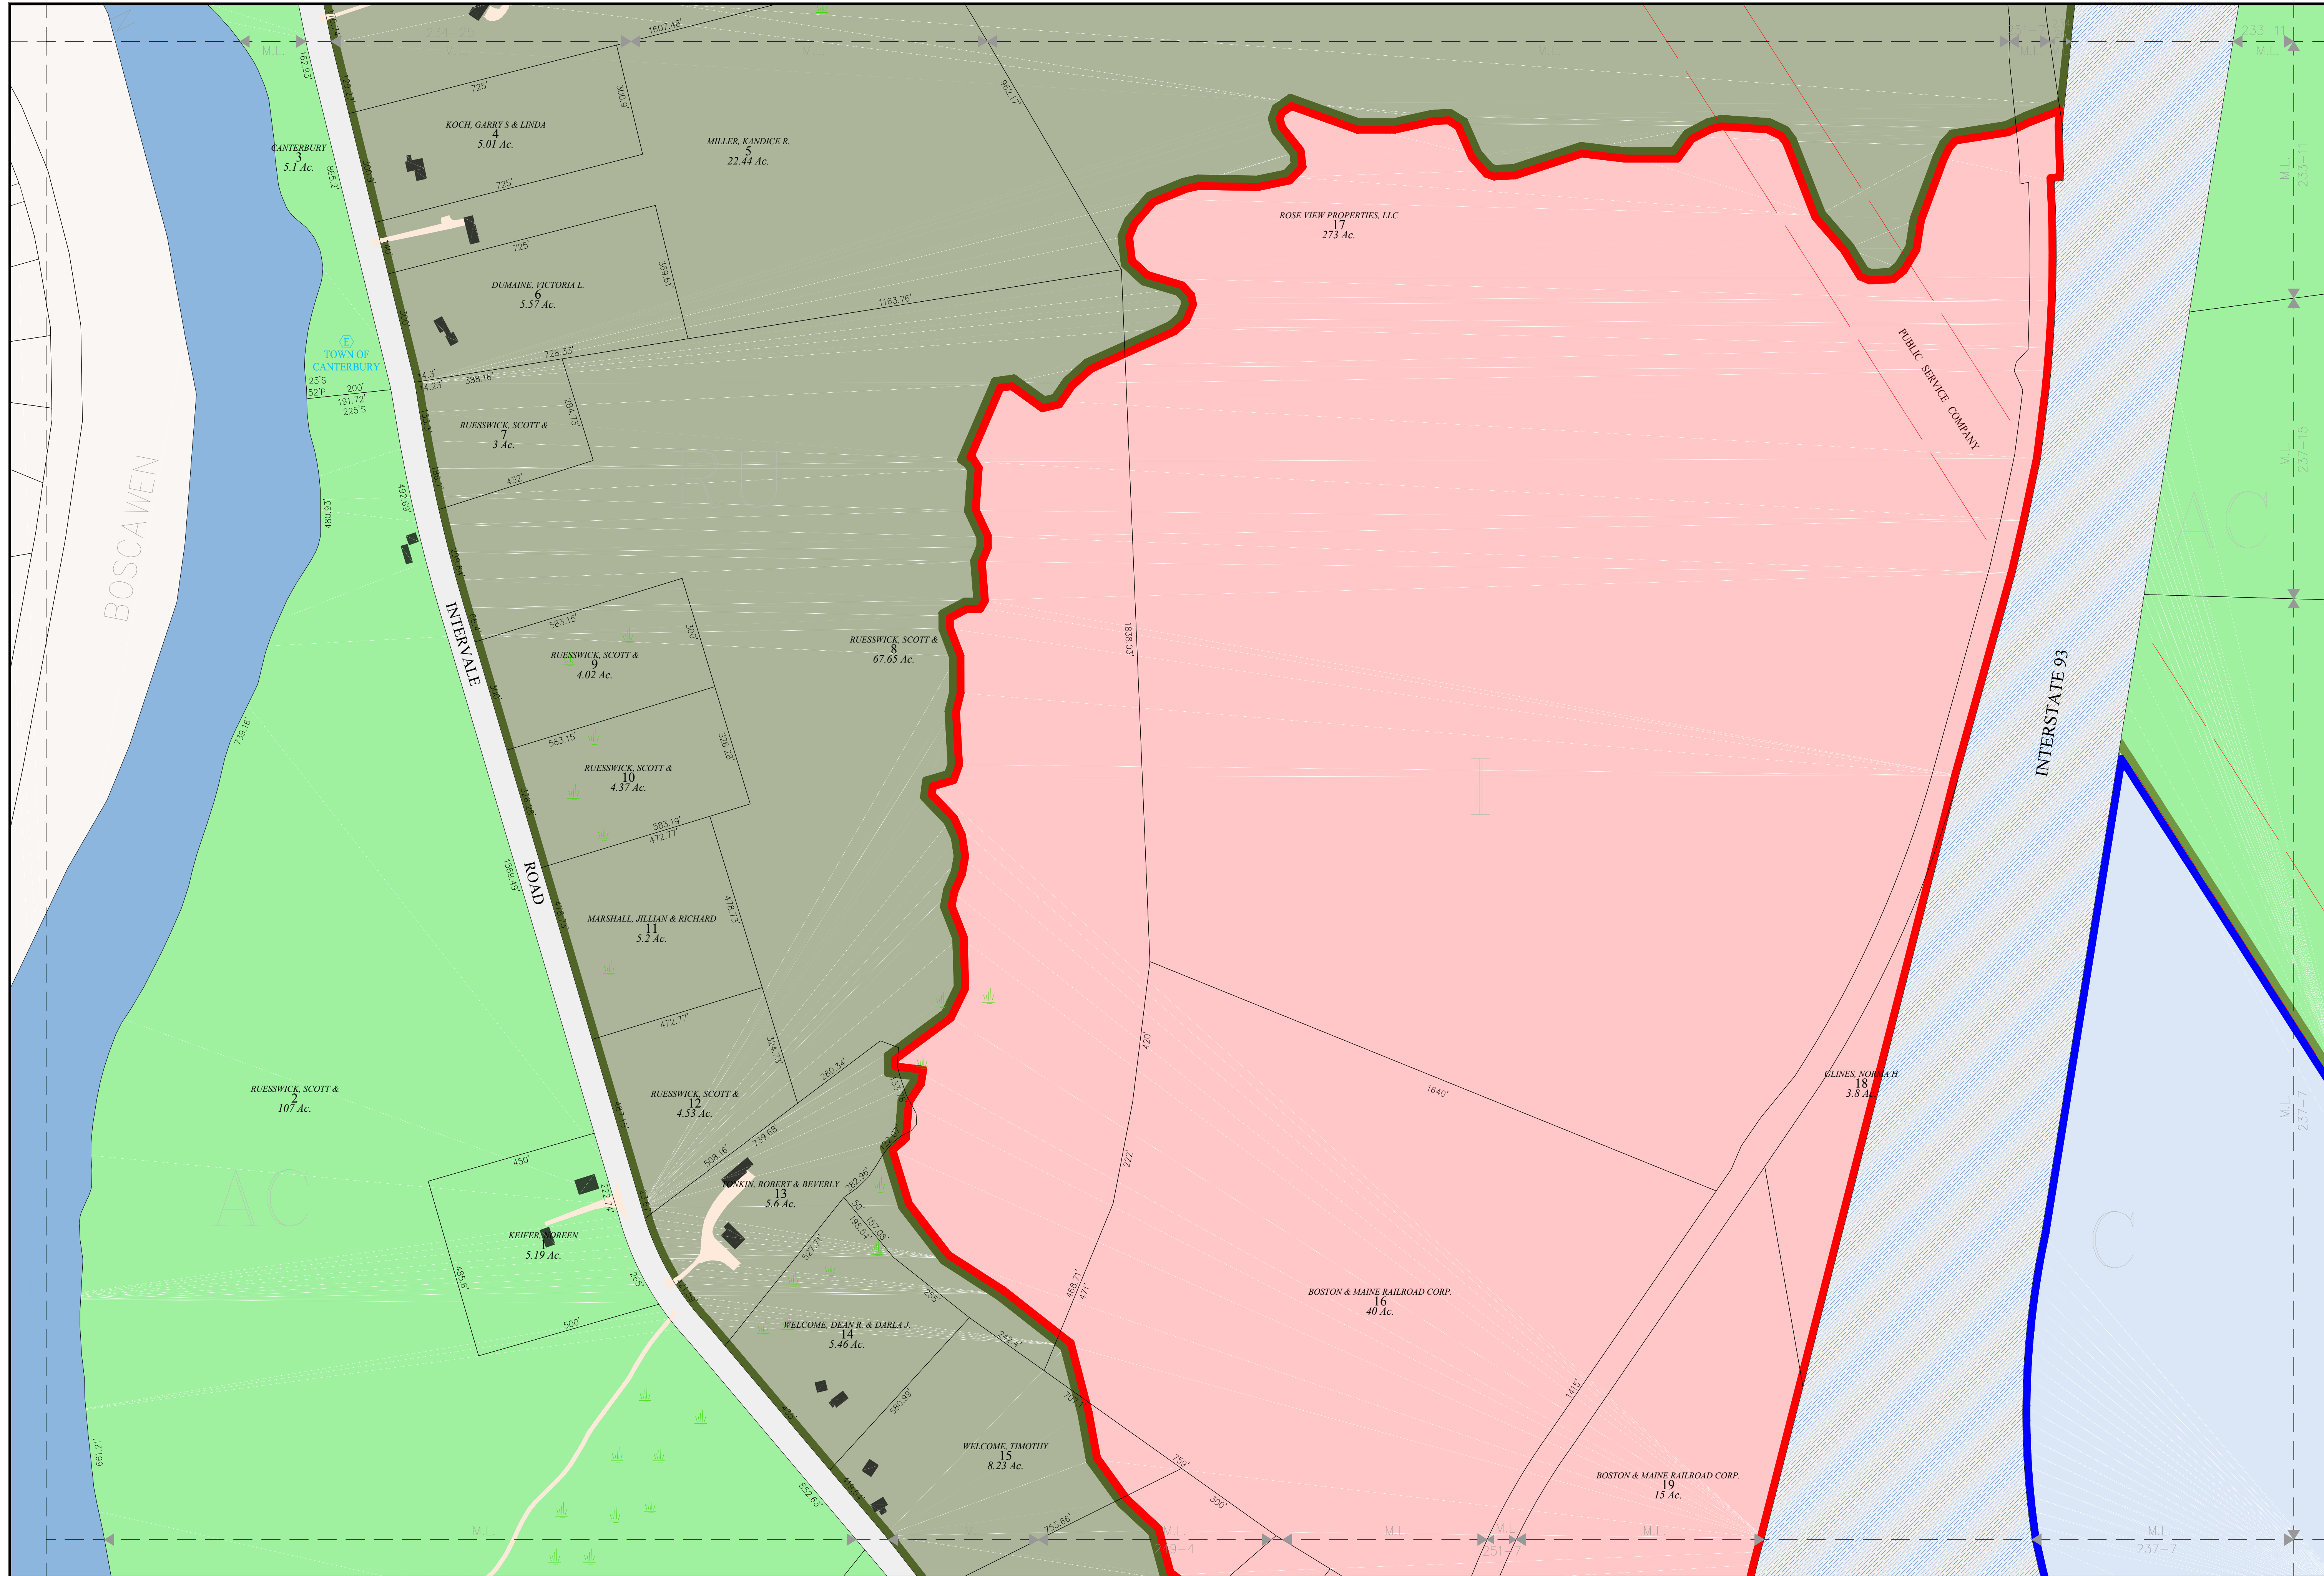

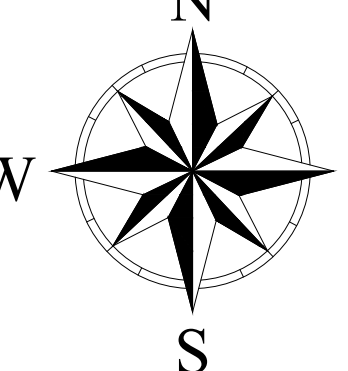


THE HORIZONTAL DATUM IS THE NEW HAMPSHIRE STATE
PLANE COORDINATE SYSTEM, NAD 83.

FOR ASSESSMENT PURPOSES
NOT TO BE USED FOR CONVEYANCES

REVISED APRIL 1, 2017

SCALE

1":200'
METERS
FEET

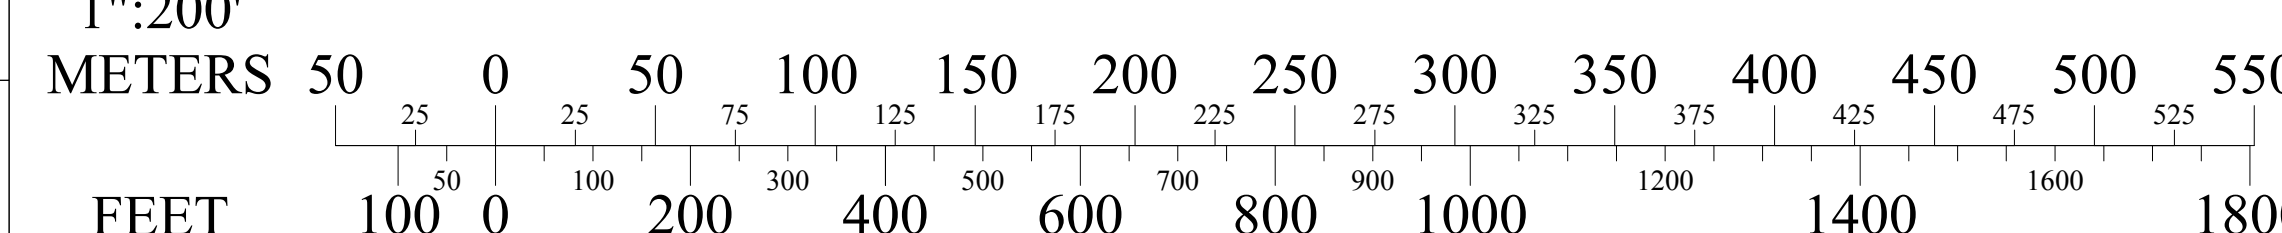

MAP NOTES

236