


Town of
CANTERBURY
Merrimack County
New Hampshire


LEGEND	
Lot-Sub	12-1
Acreage	200 AcS
S-Survey C-Calculated	
Dimensions (Feet)	150.00'
Private & ROW Access	
River	
Wetland	
Lake or Pond	
Transmission Line	
Conservation Easement	
Exempt Property	
Town Owned Land	
Open Space	
Structure	
ZONING	
Residential	
Rural	
Agricultural-Conservation	
Commercial	
Industrial	
Natural Resource	
Center Historic District	
Shaker Historic Overlay District	
Shaker Village Museum Preservation District	


MAP INDEX

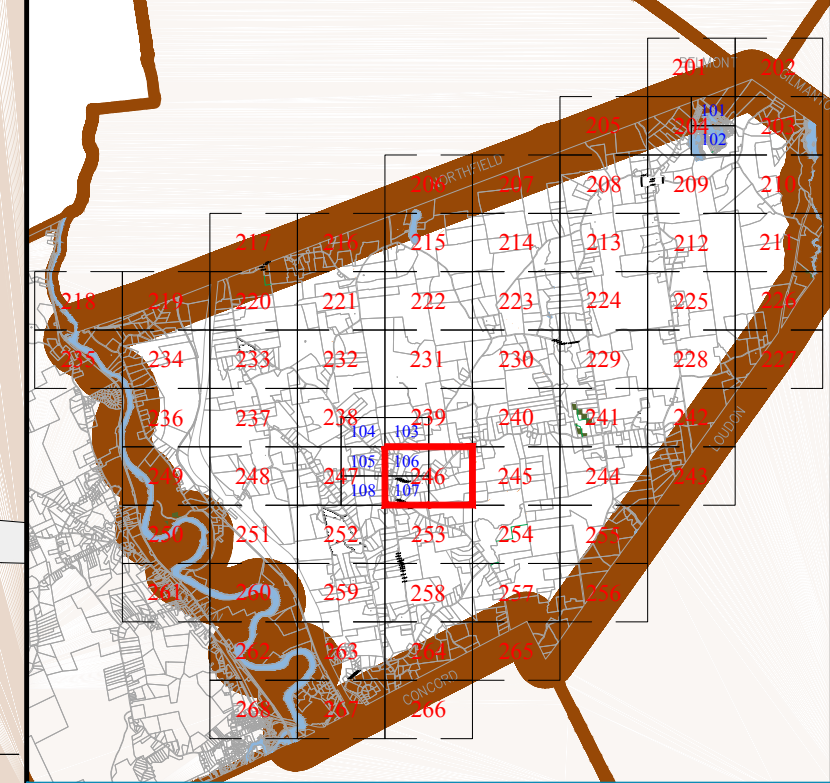

MAP NUMBER

246

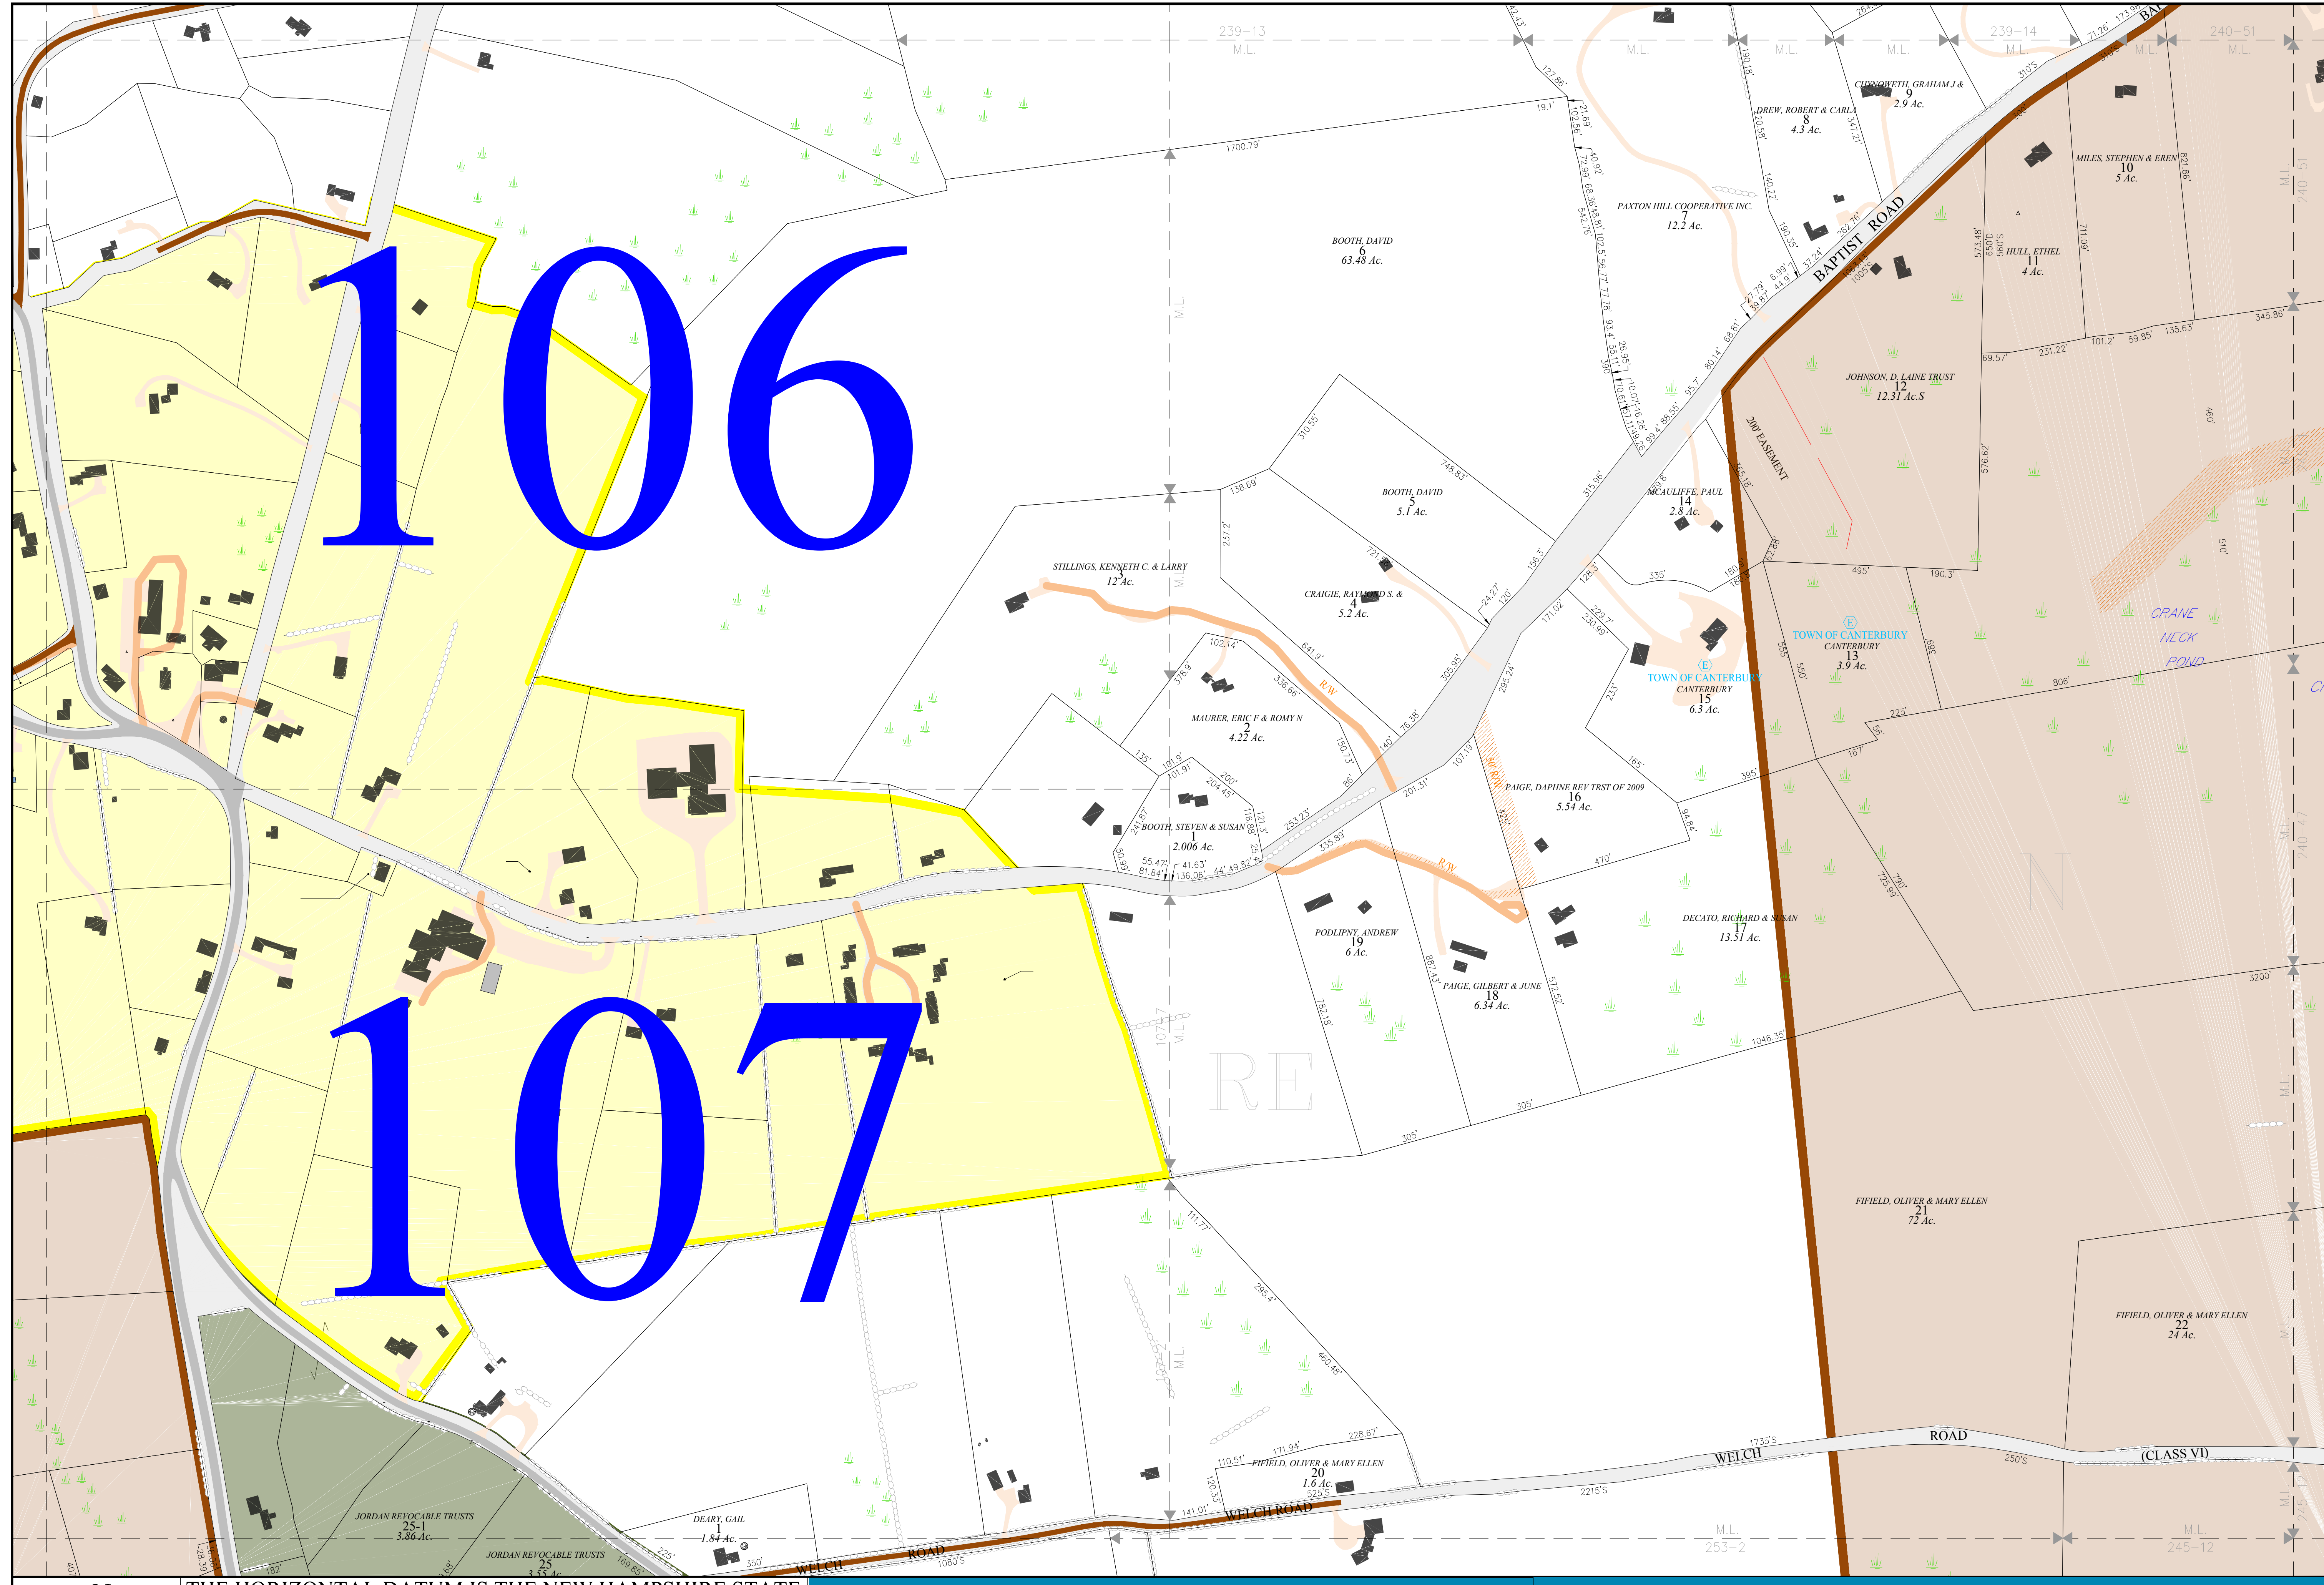

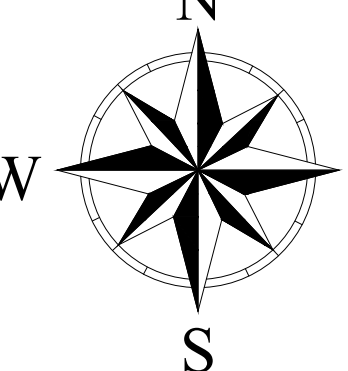

THE HORIZONTAL DATUM IS THE NEW HAMPSHIRE STATE
PLANE COORDINATE SYSTEM, NAD 83.

FOR ASSESSMENT PURPOSES
NOT TO BE USED FOR CONVEYANCES

REVISED APRIL 1, 2017

SCALE

1"=200'

METERS 50 0 50 100 150 200 250 300 350 400 450 500 550

FEET 100 0 100 200 400 600 800 1000 1200 1400 1600 1800

MAP NOTES
