

Town of

CANTERBURY

Merrimack County

New Hampshire

LEGEND

Lot-Sub

Acreage

S-Survey C-Calculated

Dimensions (Feet)

Private & ROW Access

River

Wetland

Lake or Pond

Transmission Line

Conservation Easement

Exempt Property

Town Owned Land

Open Space

Structure

12-1

200 AcS

150.00'

ZONING

Residential

Rural

Agricultural-Conservation

Commercial

Industrial


Natural Resource

Center Historic District


Shaker Historic Overlay District


Shaker Village Museum Preservation District

MAP INDEX

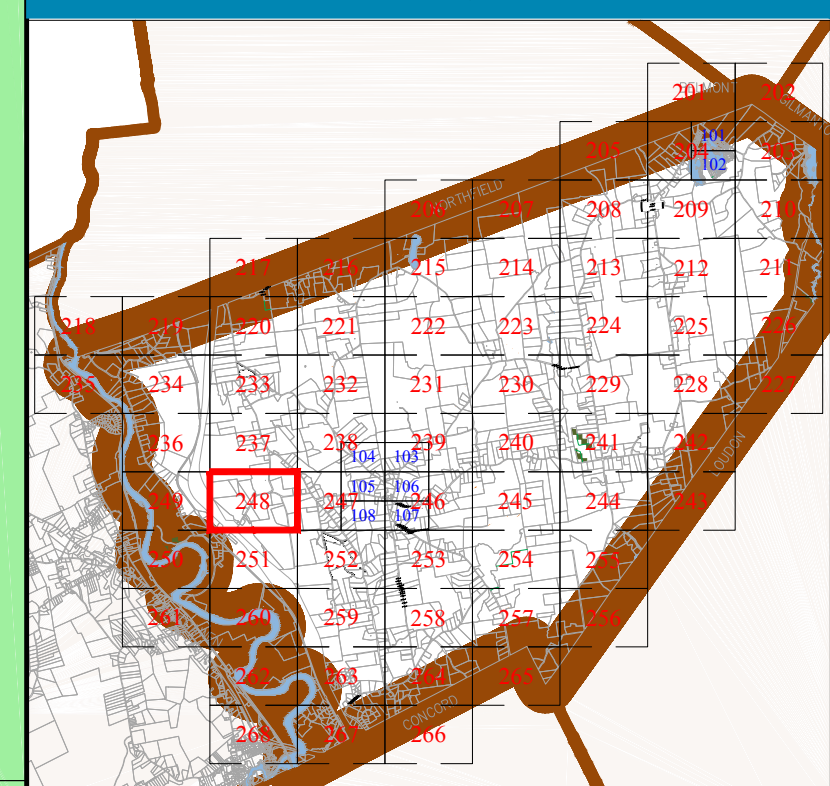

MAP NUMBER

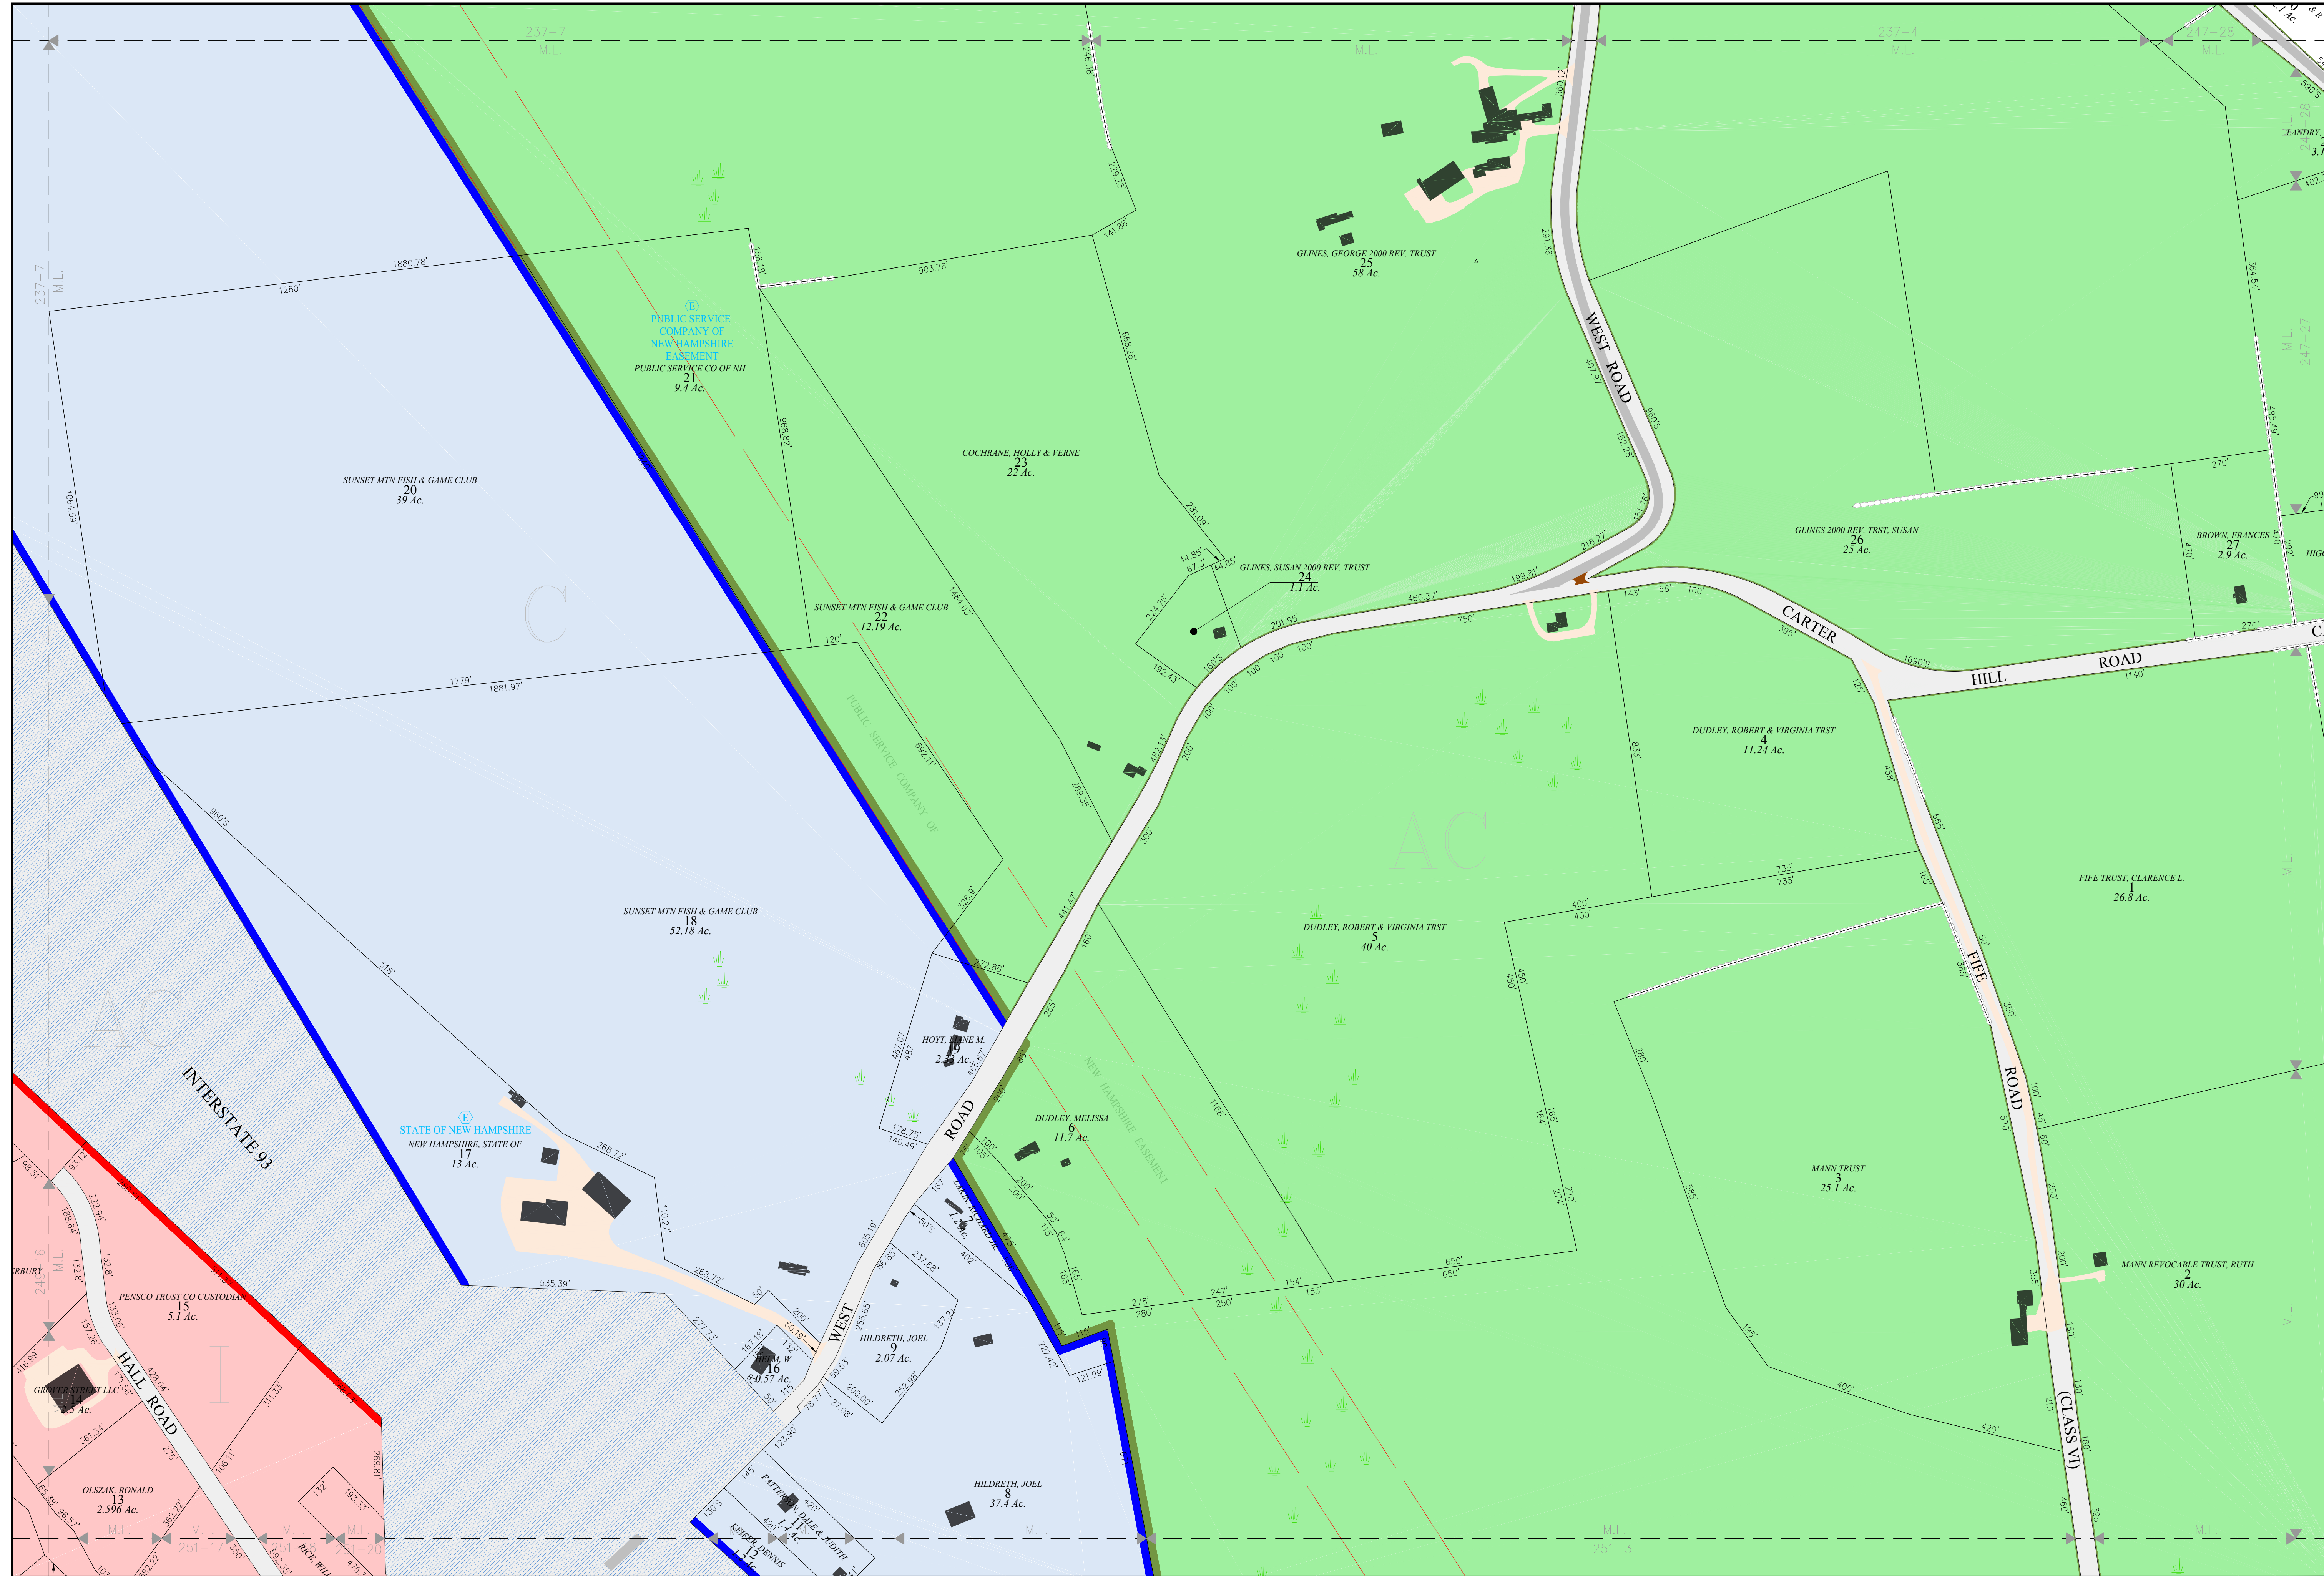

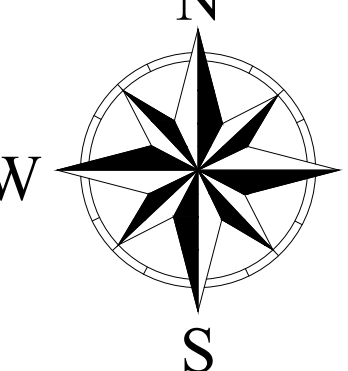

THE HORIZONTAL DATUM IS THE NEW HAMPSHIRE STATE PLANE COORDINATE SYSTEM, NAD 83.

FOR ASSESSMENT PURPOSES
NOT TO BE USED FOR CONVEYANCES

REVISED APRIL 1, 2017

SCALE

1"=200'

METERS

FEET

50 0 50 100 150 200 250 300 350 400 450 500 550

100 0 100 200 300 400 500 600 700 800 900 1000 1200 1400 1600 1800

MAP NOTES

248