



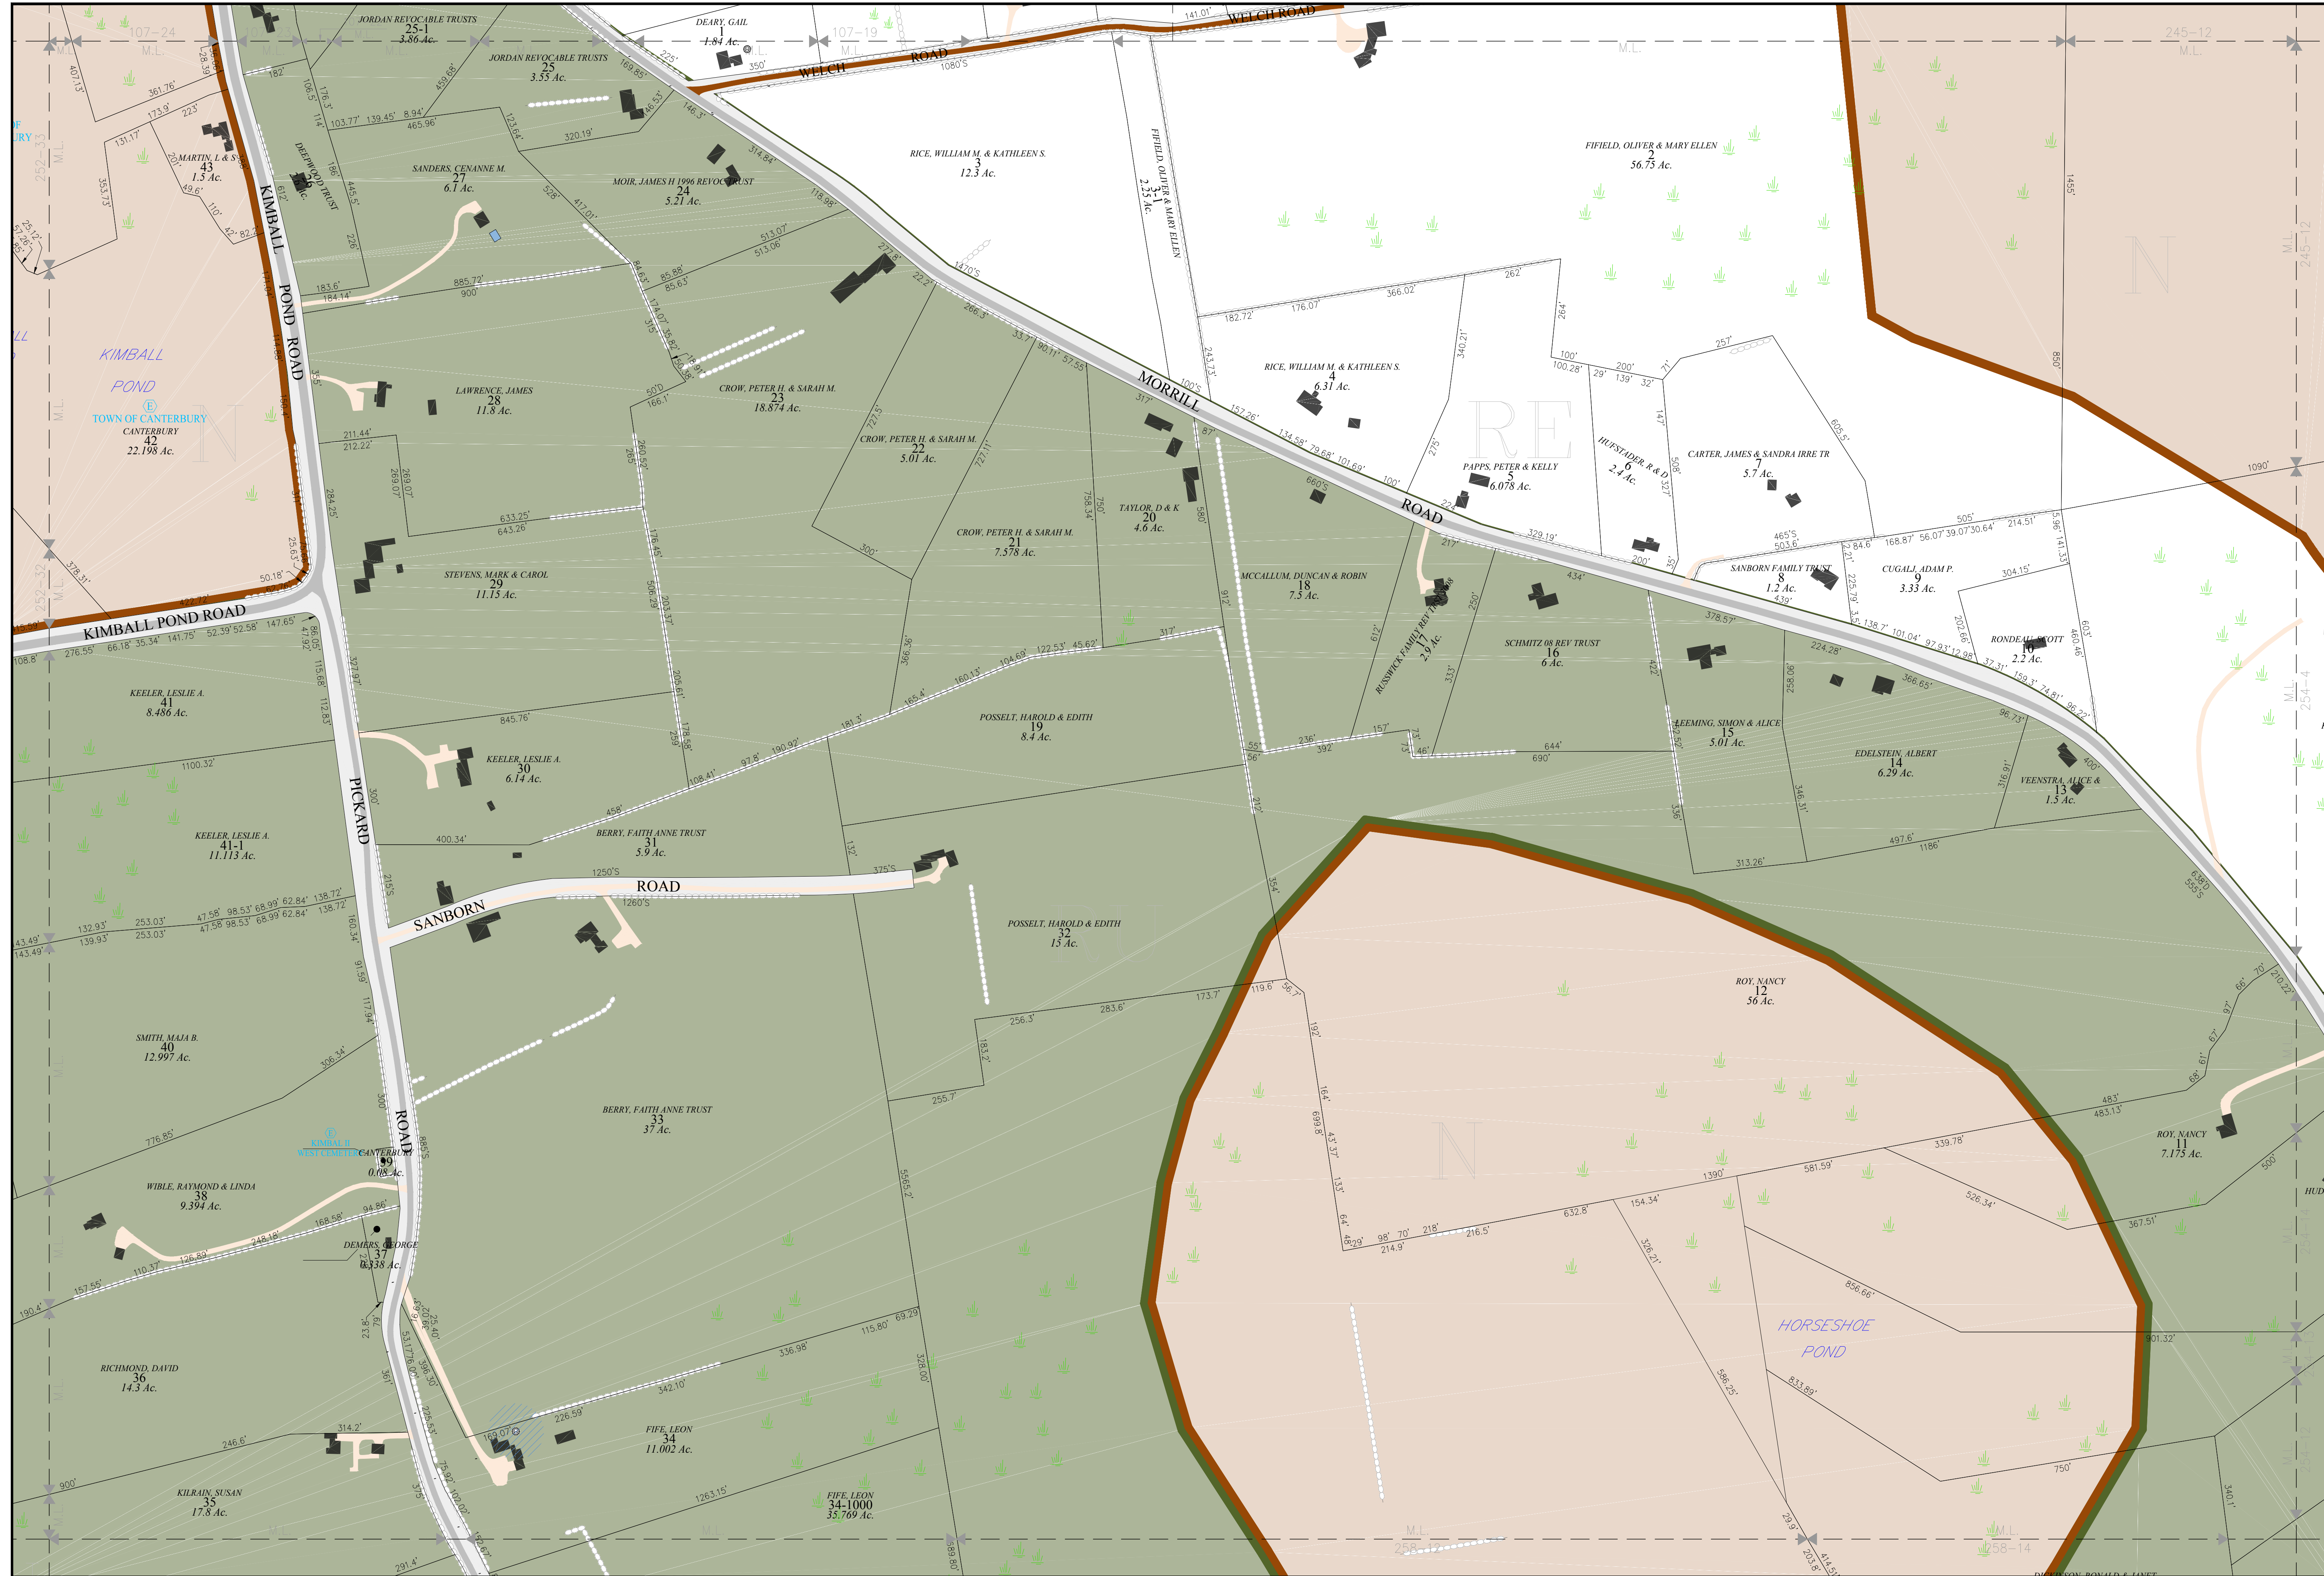

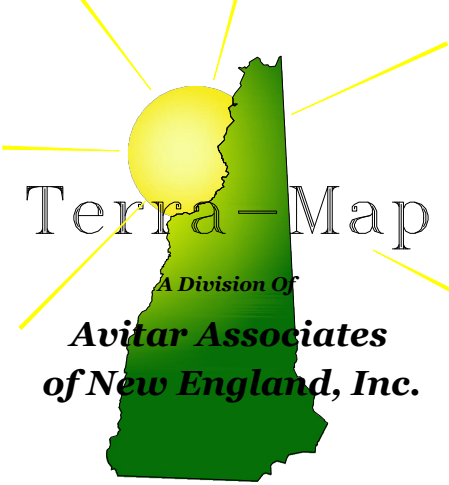

Terra-Map
A Division Of
**Avitar Associates
of New England, Inc.**

Phone
603 798-4419

Fax
603 798-4263

www.avitarassociates.com
TerraMap@avitarassociates.com

Town of
CANTERBURY
Merrimack County
New Hampshire

LEGEND


Lot-Sub Acreage
S-Survey C-Calculated
Dimensions (Feet)
Private & ROW Access
River
Wetland
Lake or Pond
Transmission Line
Conservation Easement
Exempt Property
Town Owned Land
Open Space
Structure

12-1
200 AcS
150.00'


ZONING

Residential
Rural
Agricultural-Conservation
Commercial
Industrial
Natural Resource
Center Historic District
Shaker Historic Overlay District
Shaker Village Museum Preservation District

MAP INDEX

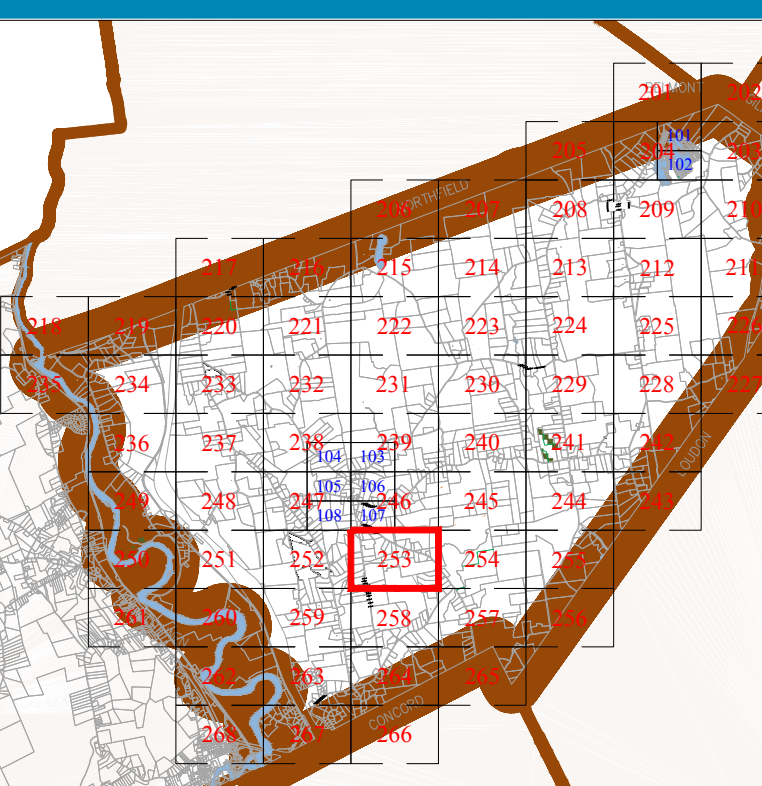

MAP NUMBER

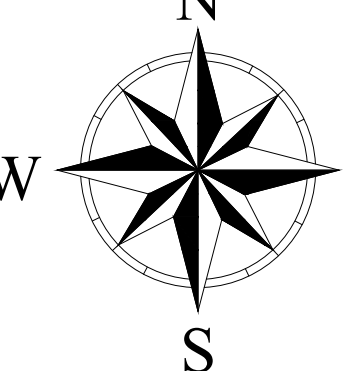

THE HORIZONTAL DATUM IS THE NEW HAMPSHIRE STATE PLANE COORDINATE SYSTEM, NAD 83.

FOR ASSESSMENT PURPOSES
NOT TO BE USED FOR CONVEYANCES


REVISED APRIL 1, 2017

SCALE

1"=200'

METERS

FEET

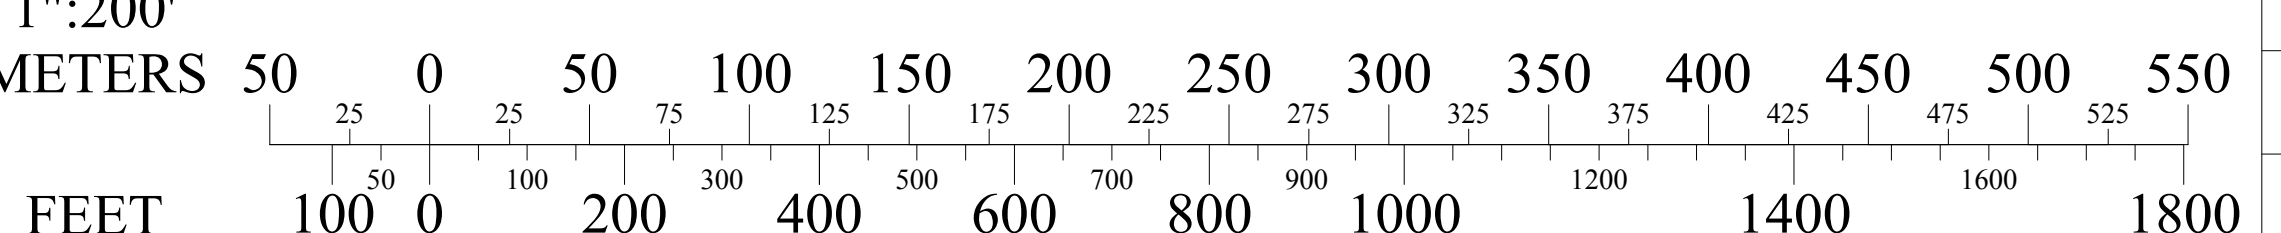

MAP NOTES

253